


范例解读



贝尔法斯特交通枢纽

--by Hall Mcknight


唐靖雄 刘明羽

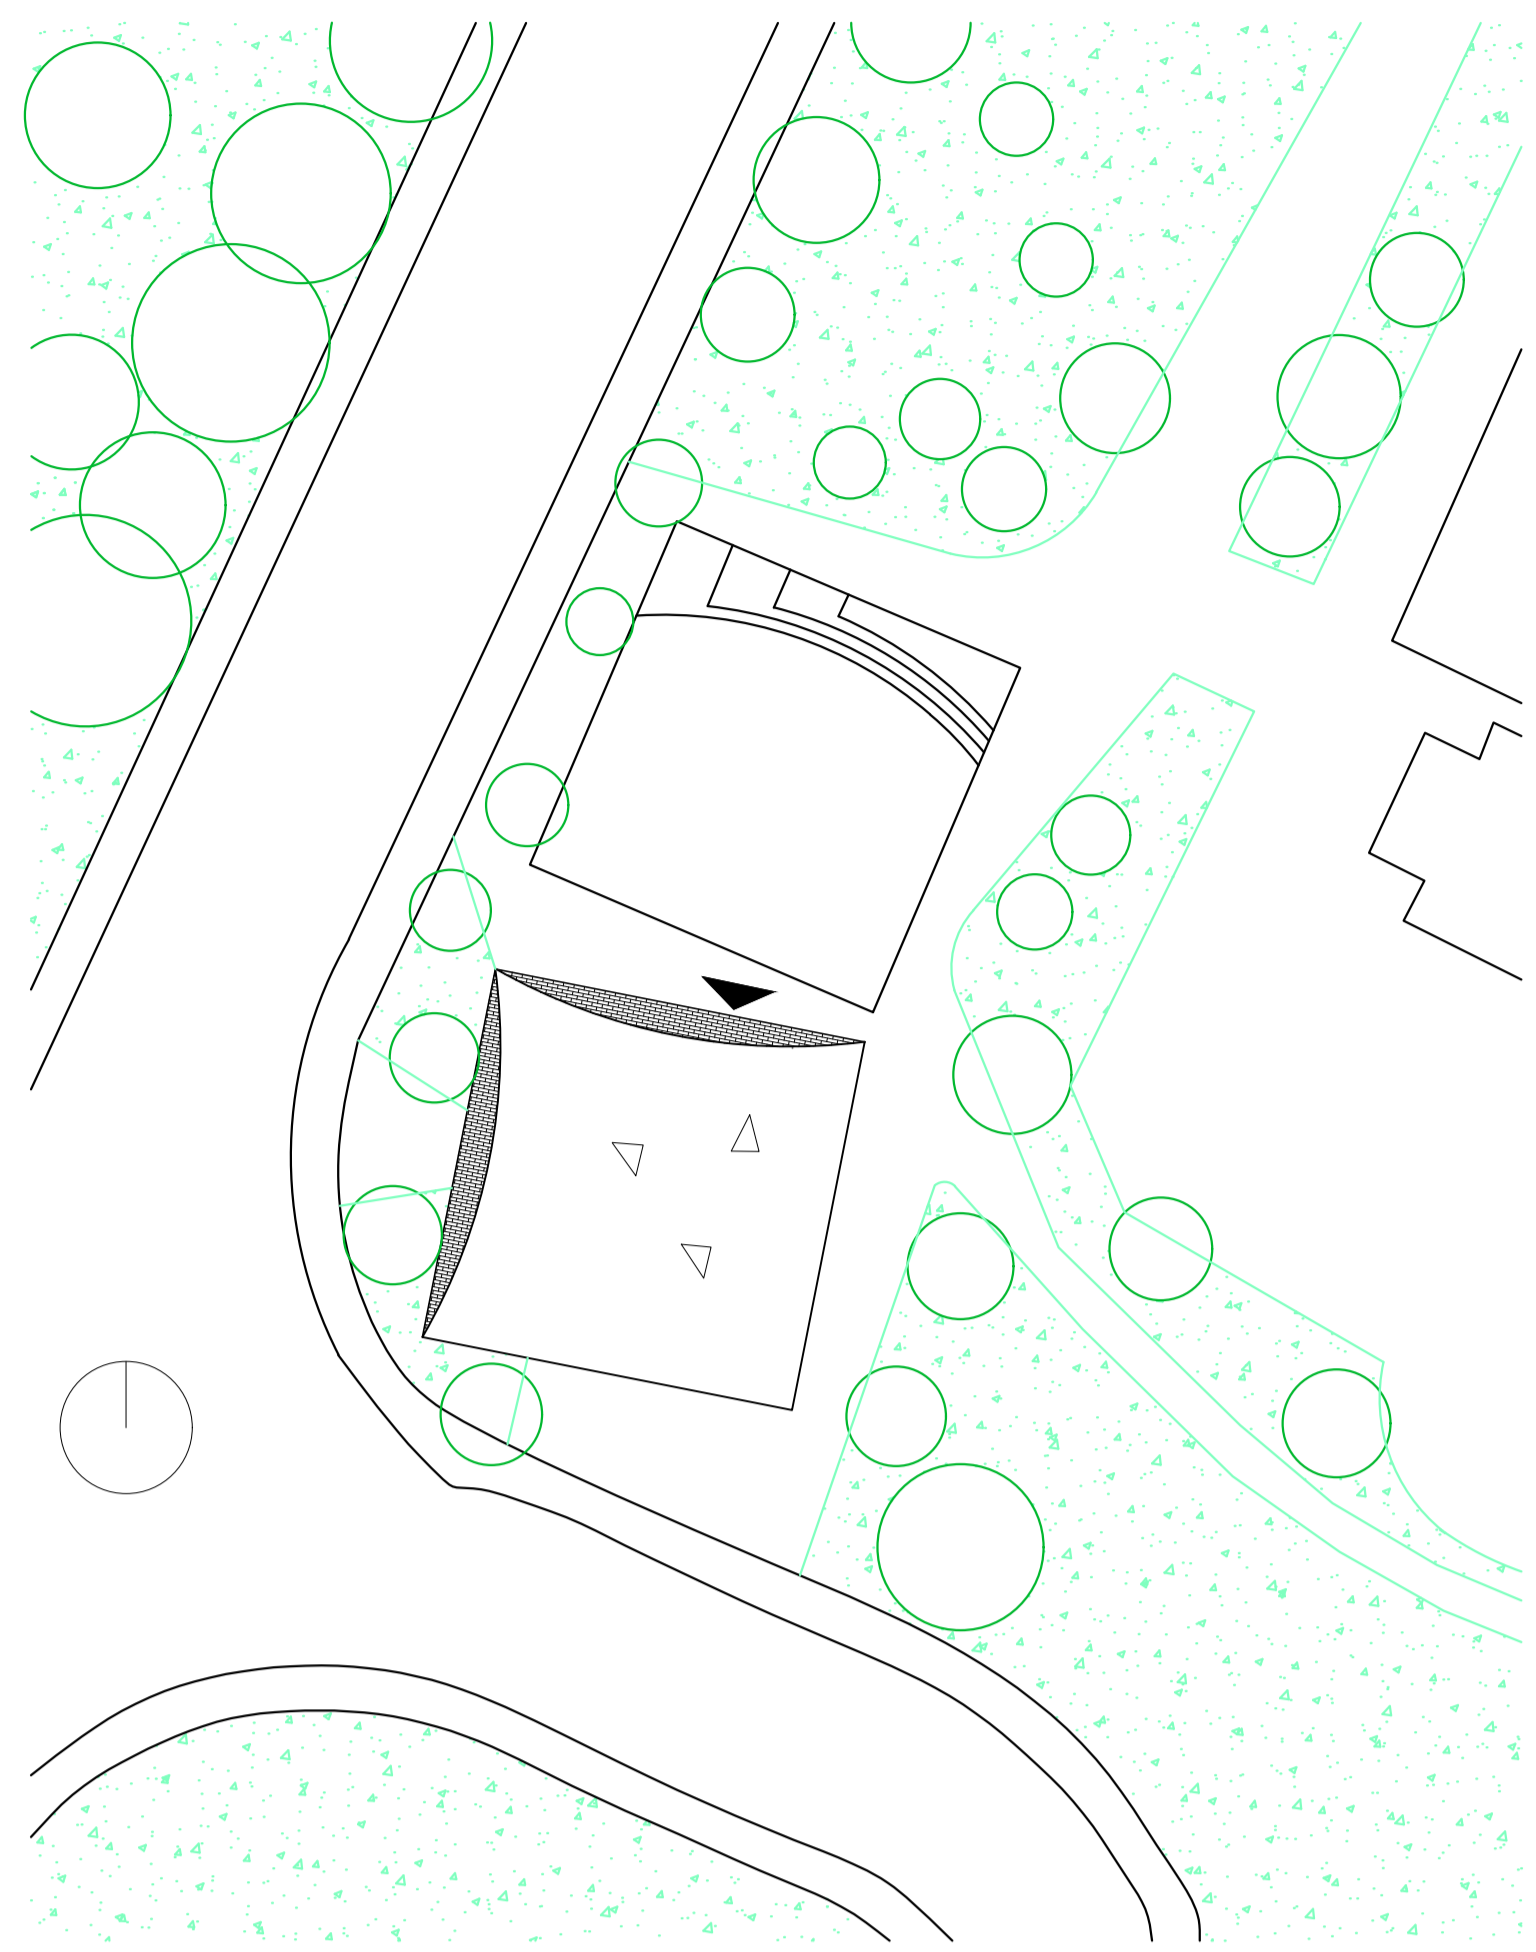


总平面图 1: 500

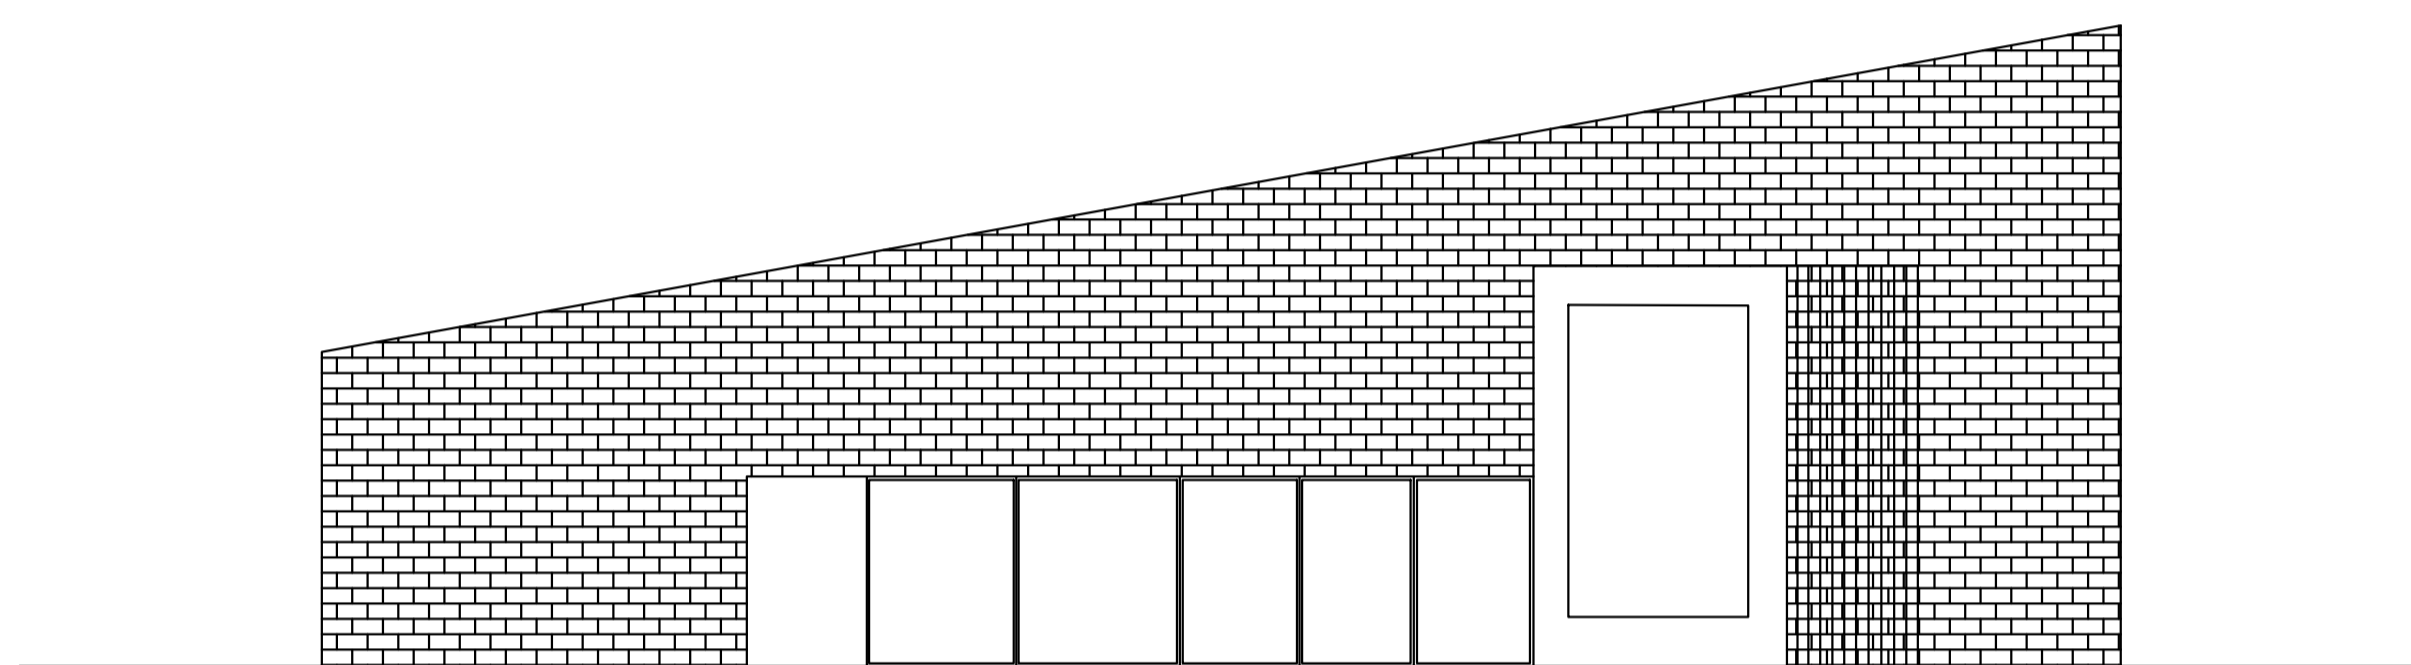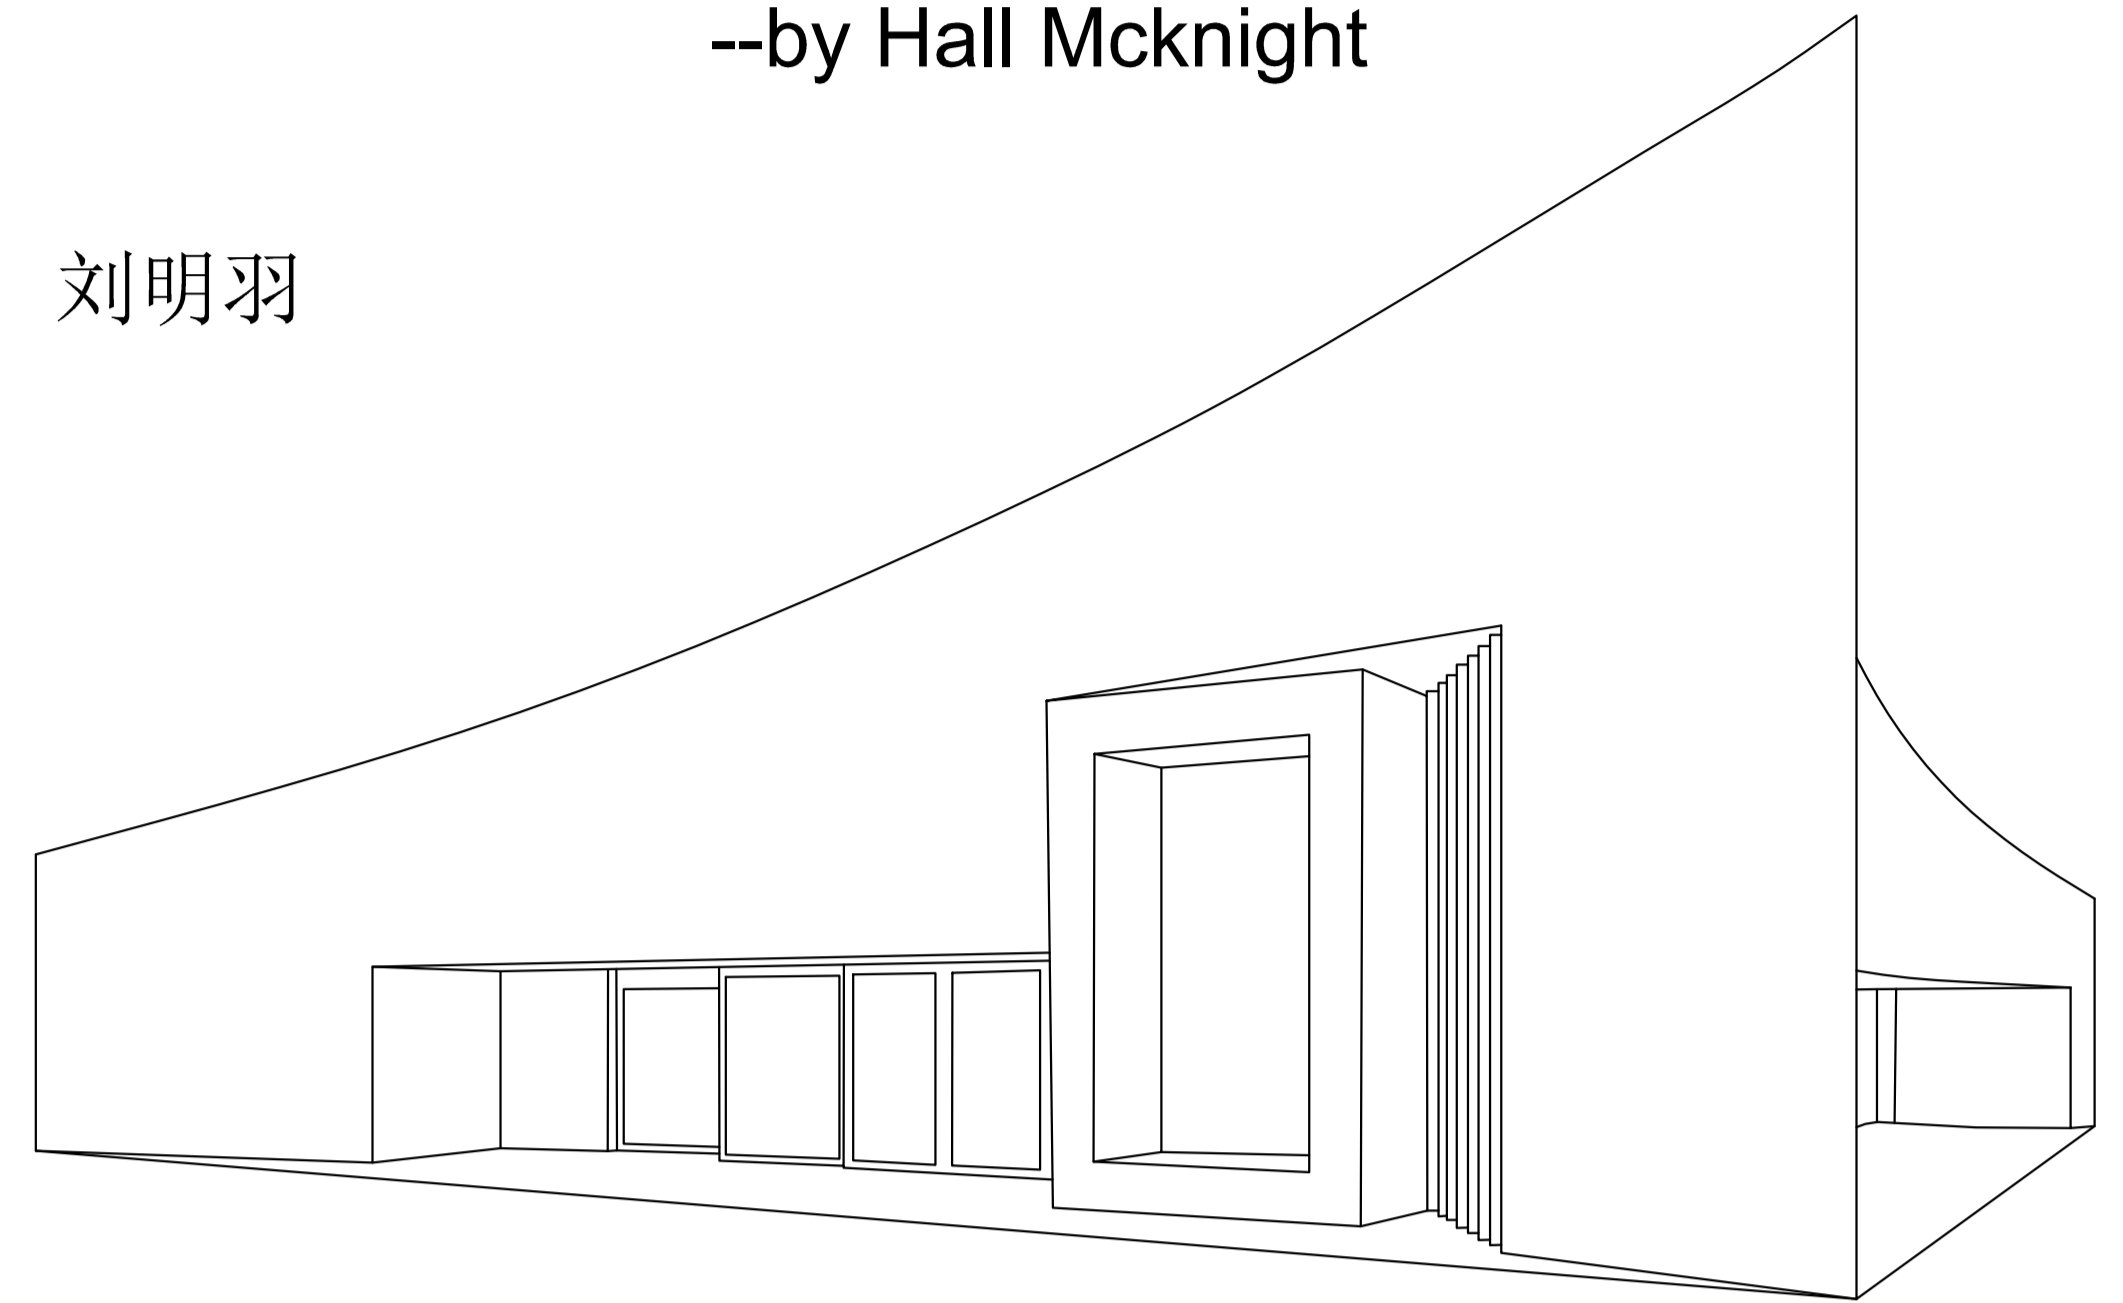


北立面图 1: 100

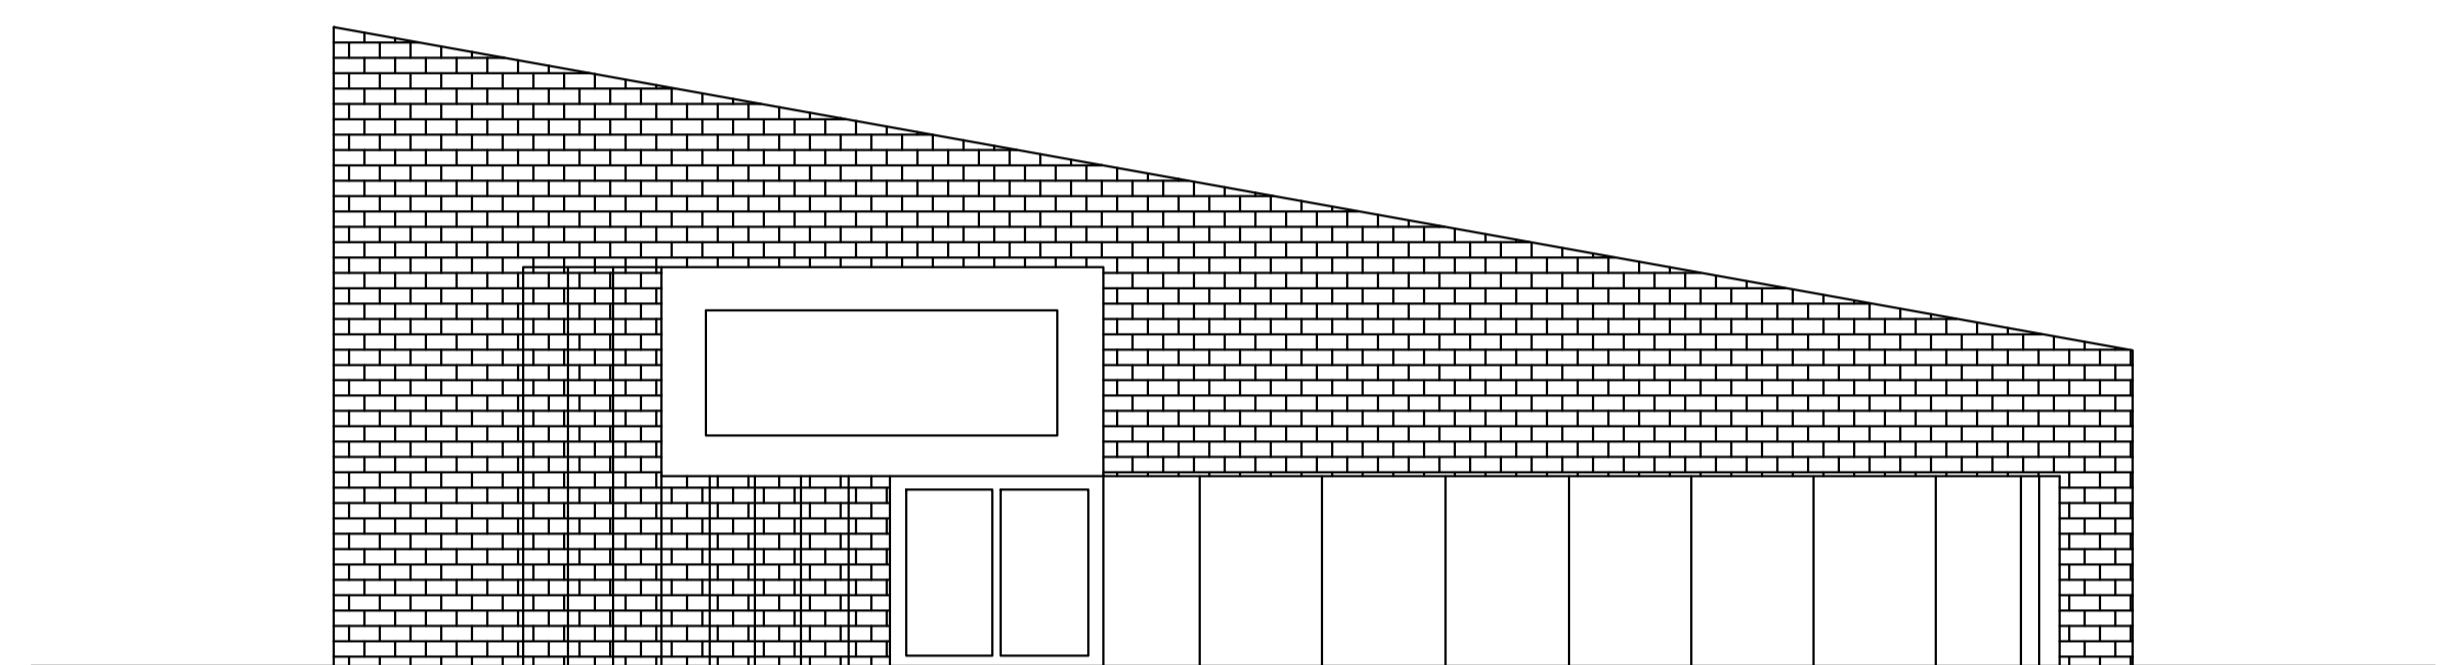


西立面图 1: 100

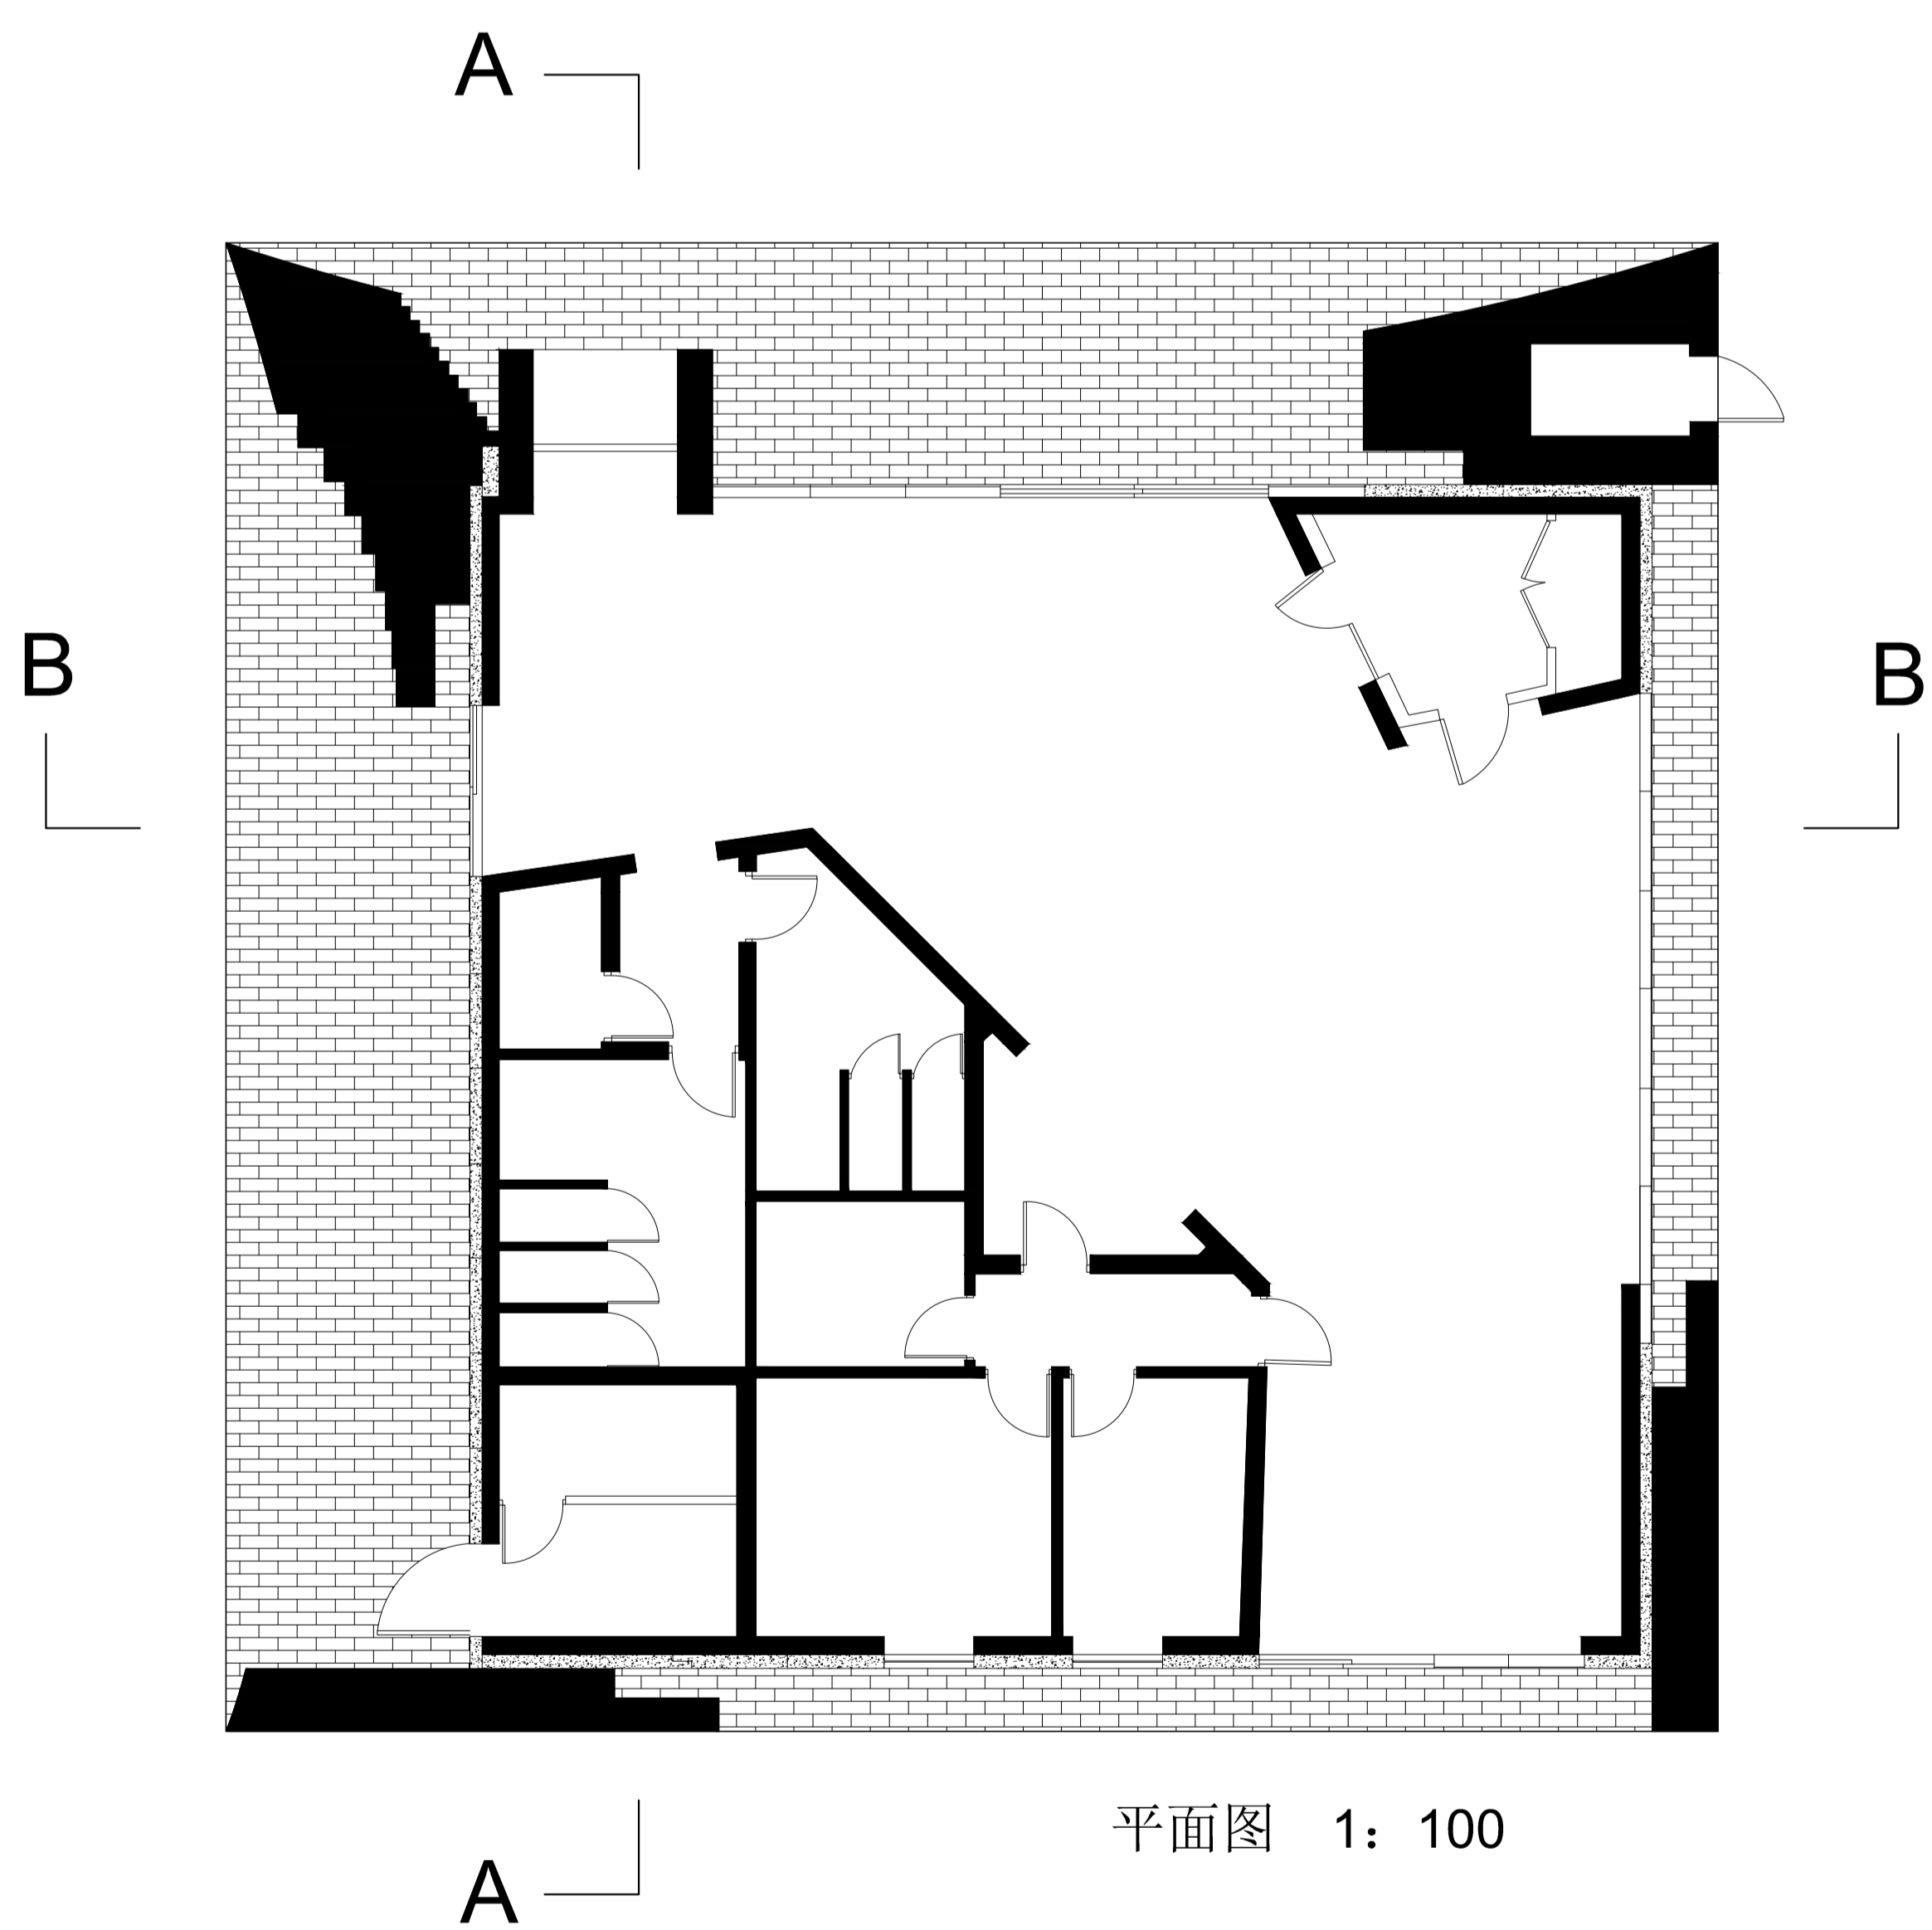


平面图 1: 100

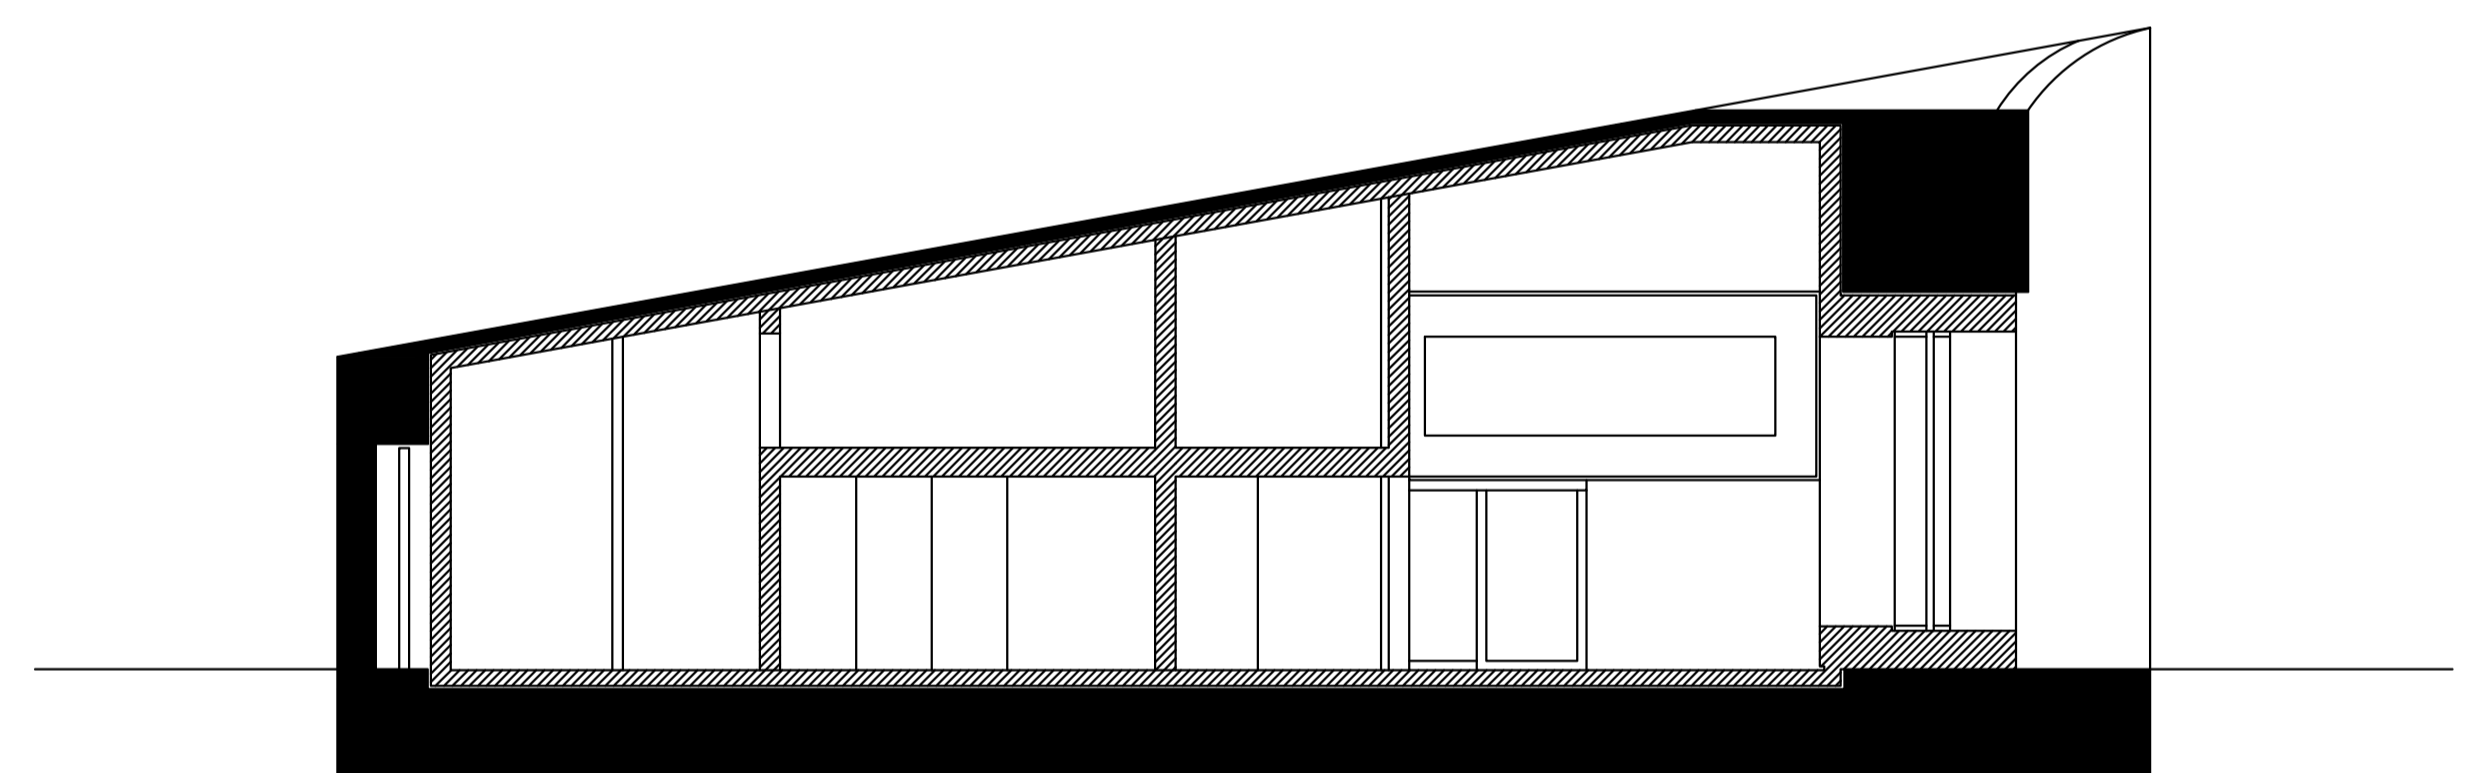


剖面图A-A 1: 100

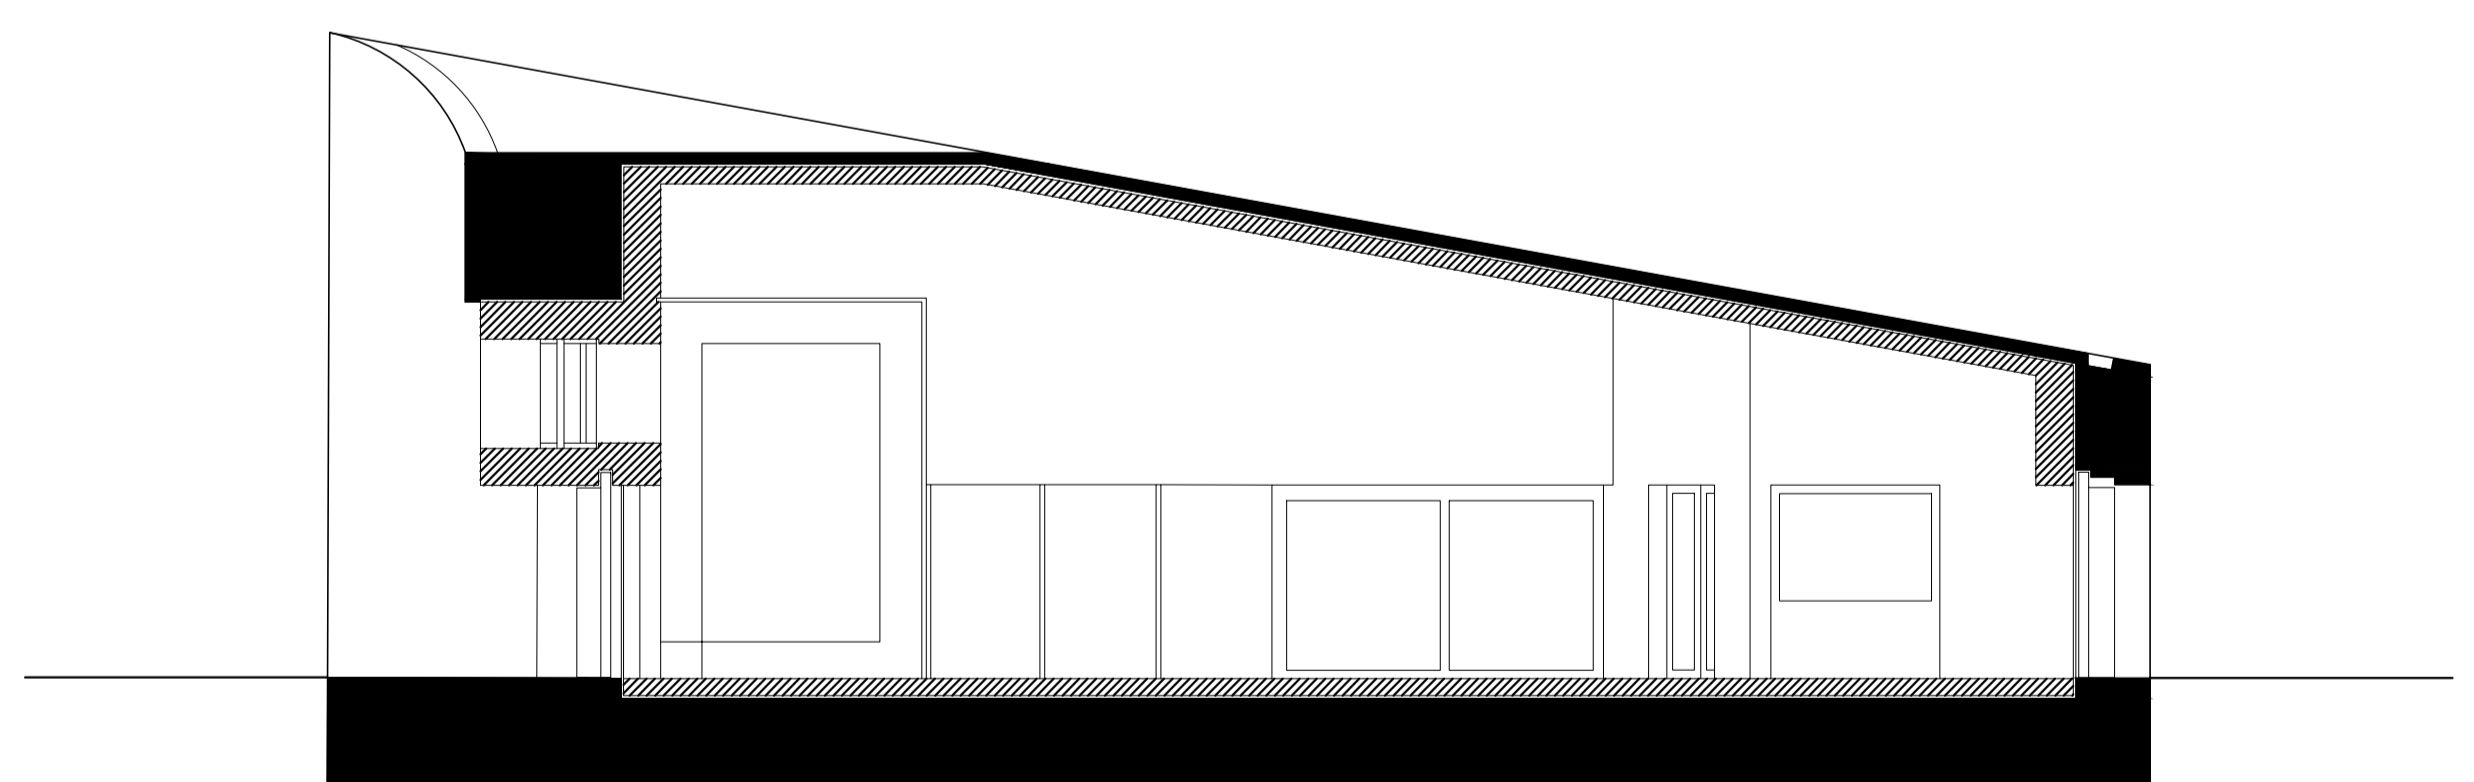

剖面图B-B 1: 100

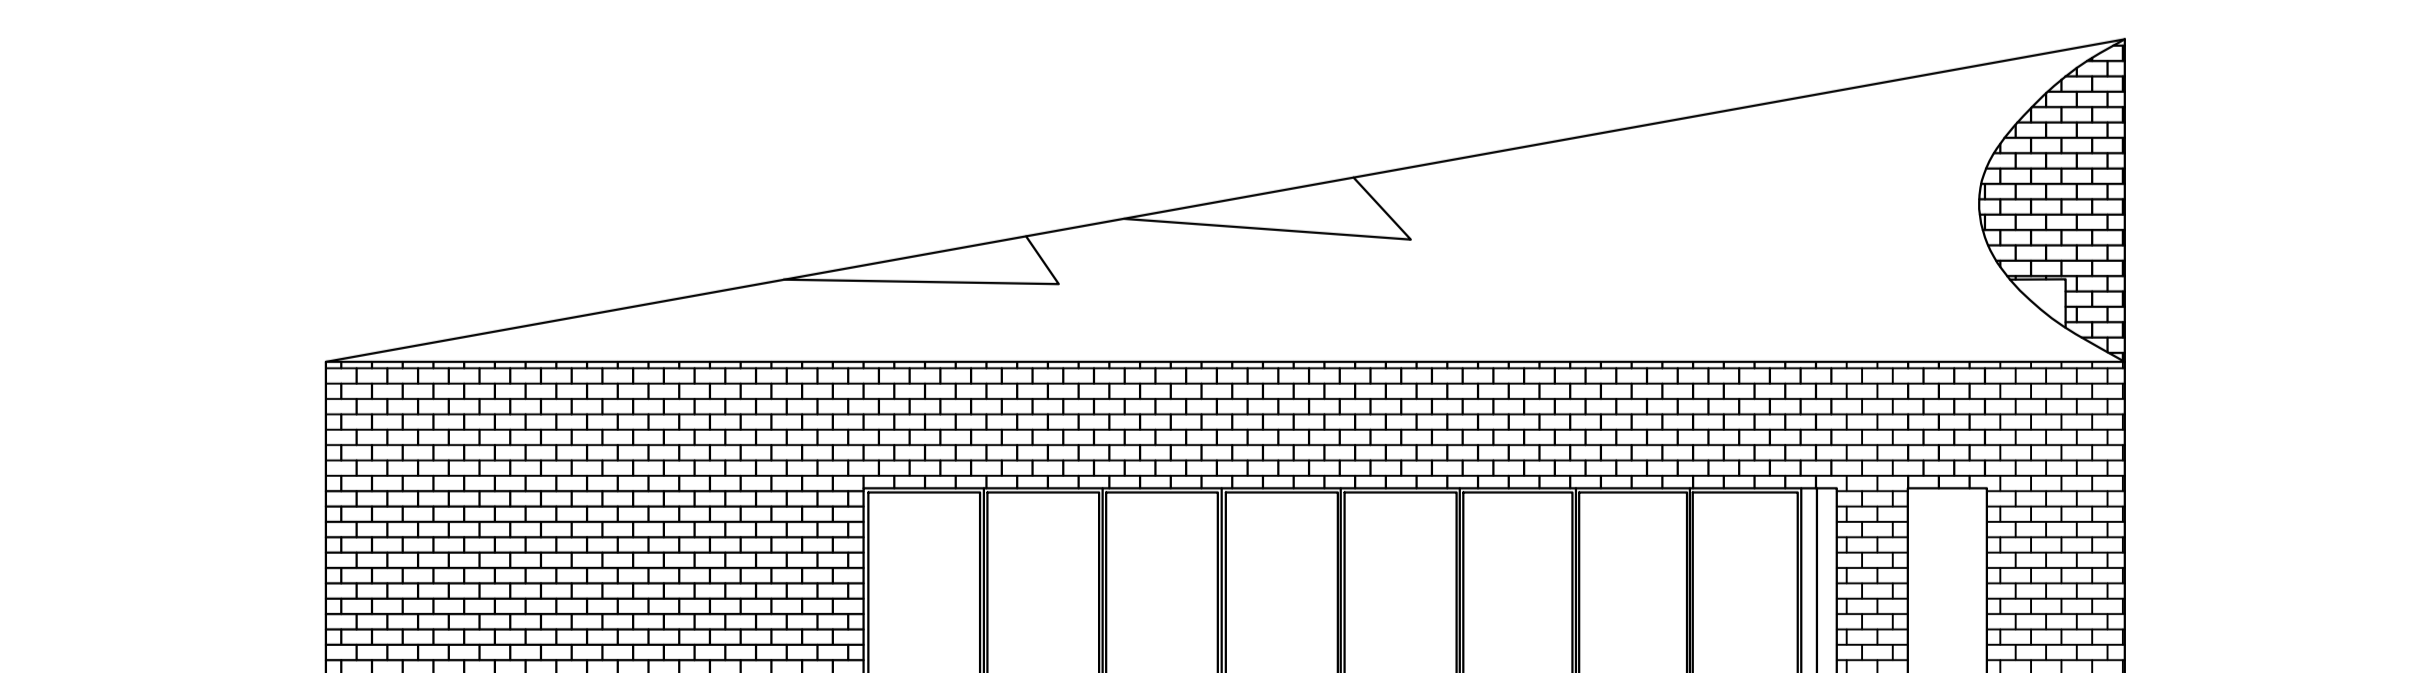

东立面图 1: 100

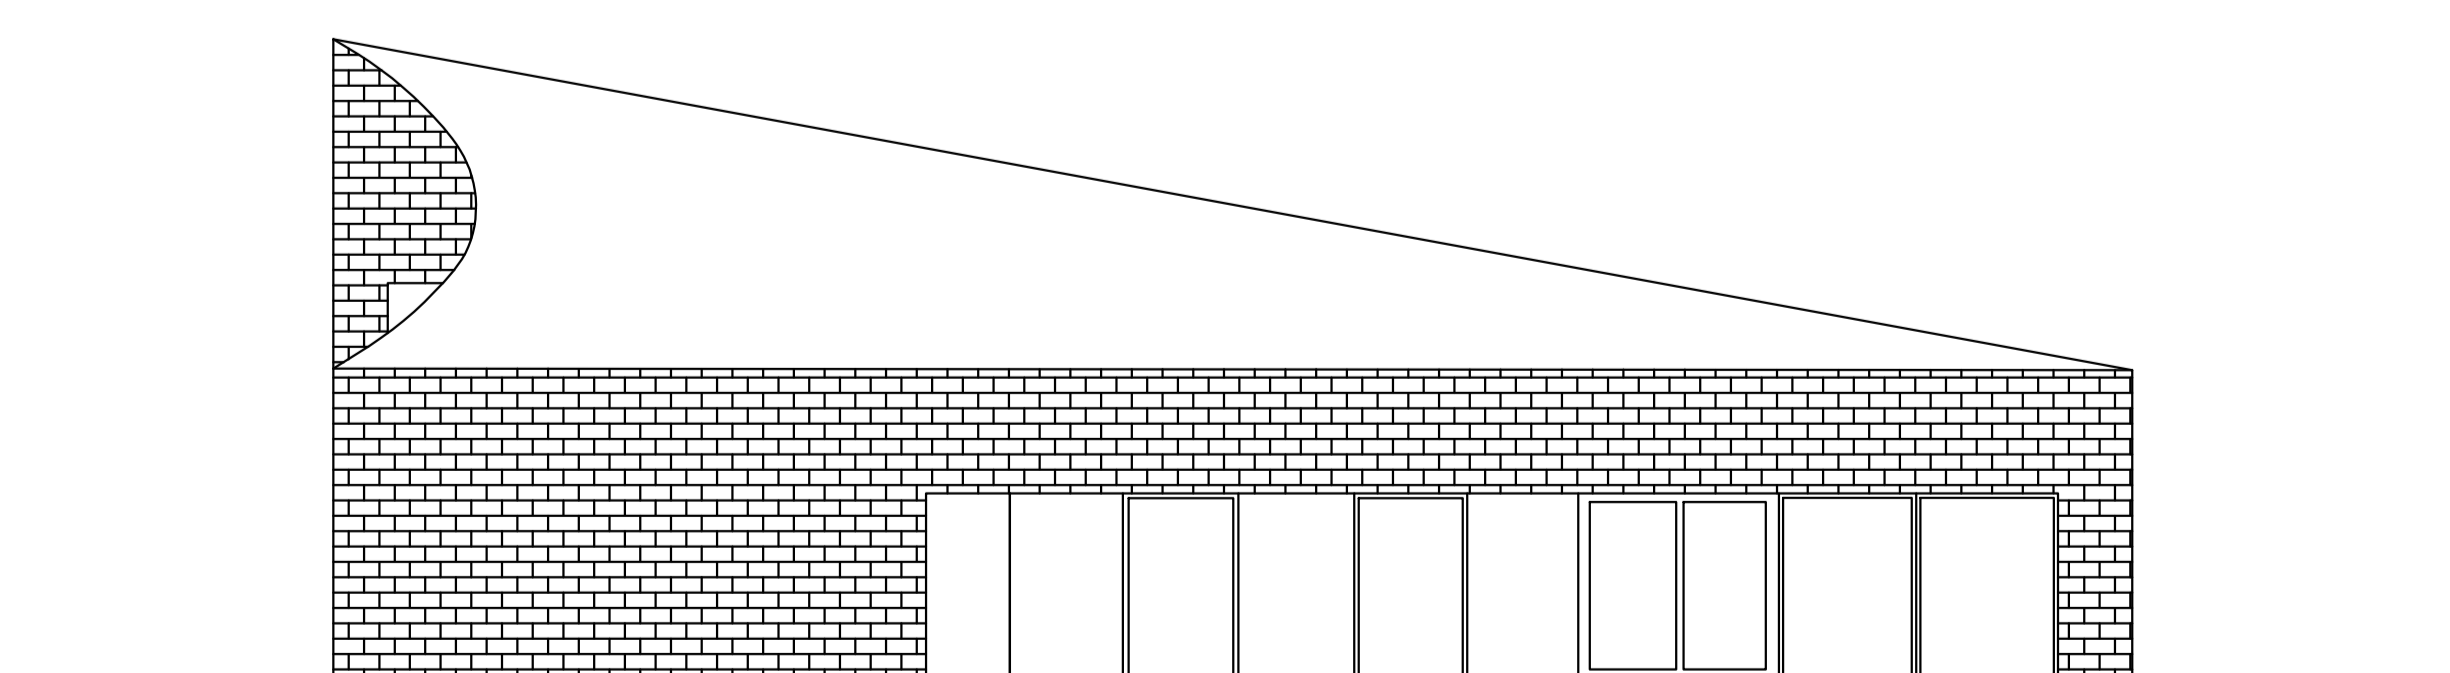

南立面图 1: 100