


# Pink House


by Mezzo Atelier

## 范例解读


吕斌斌 姜孚望

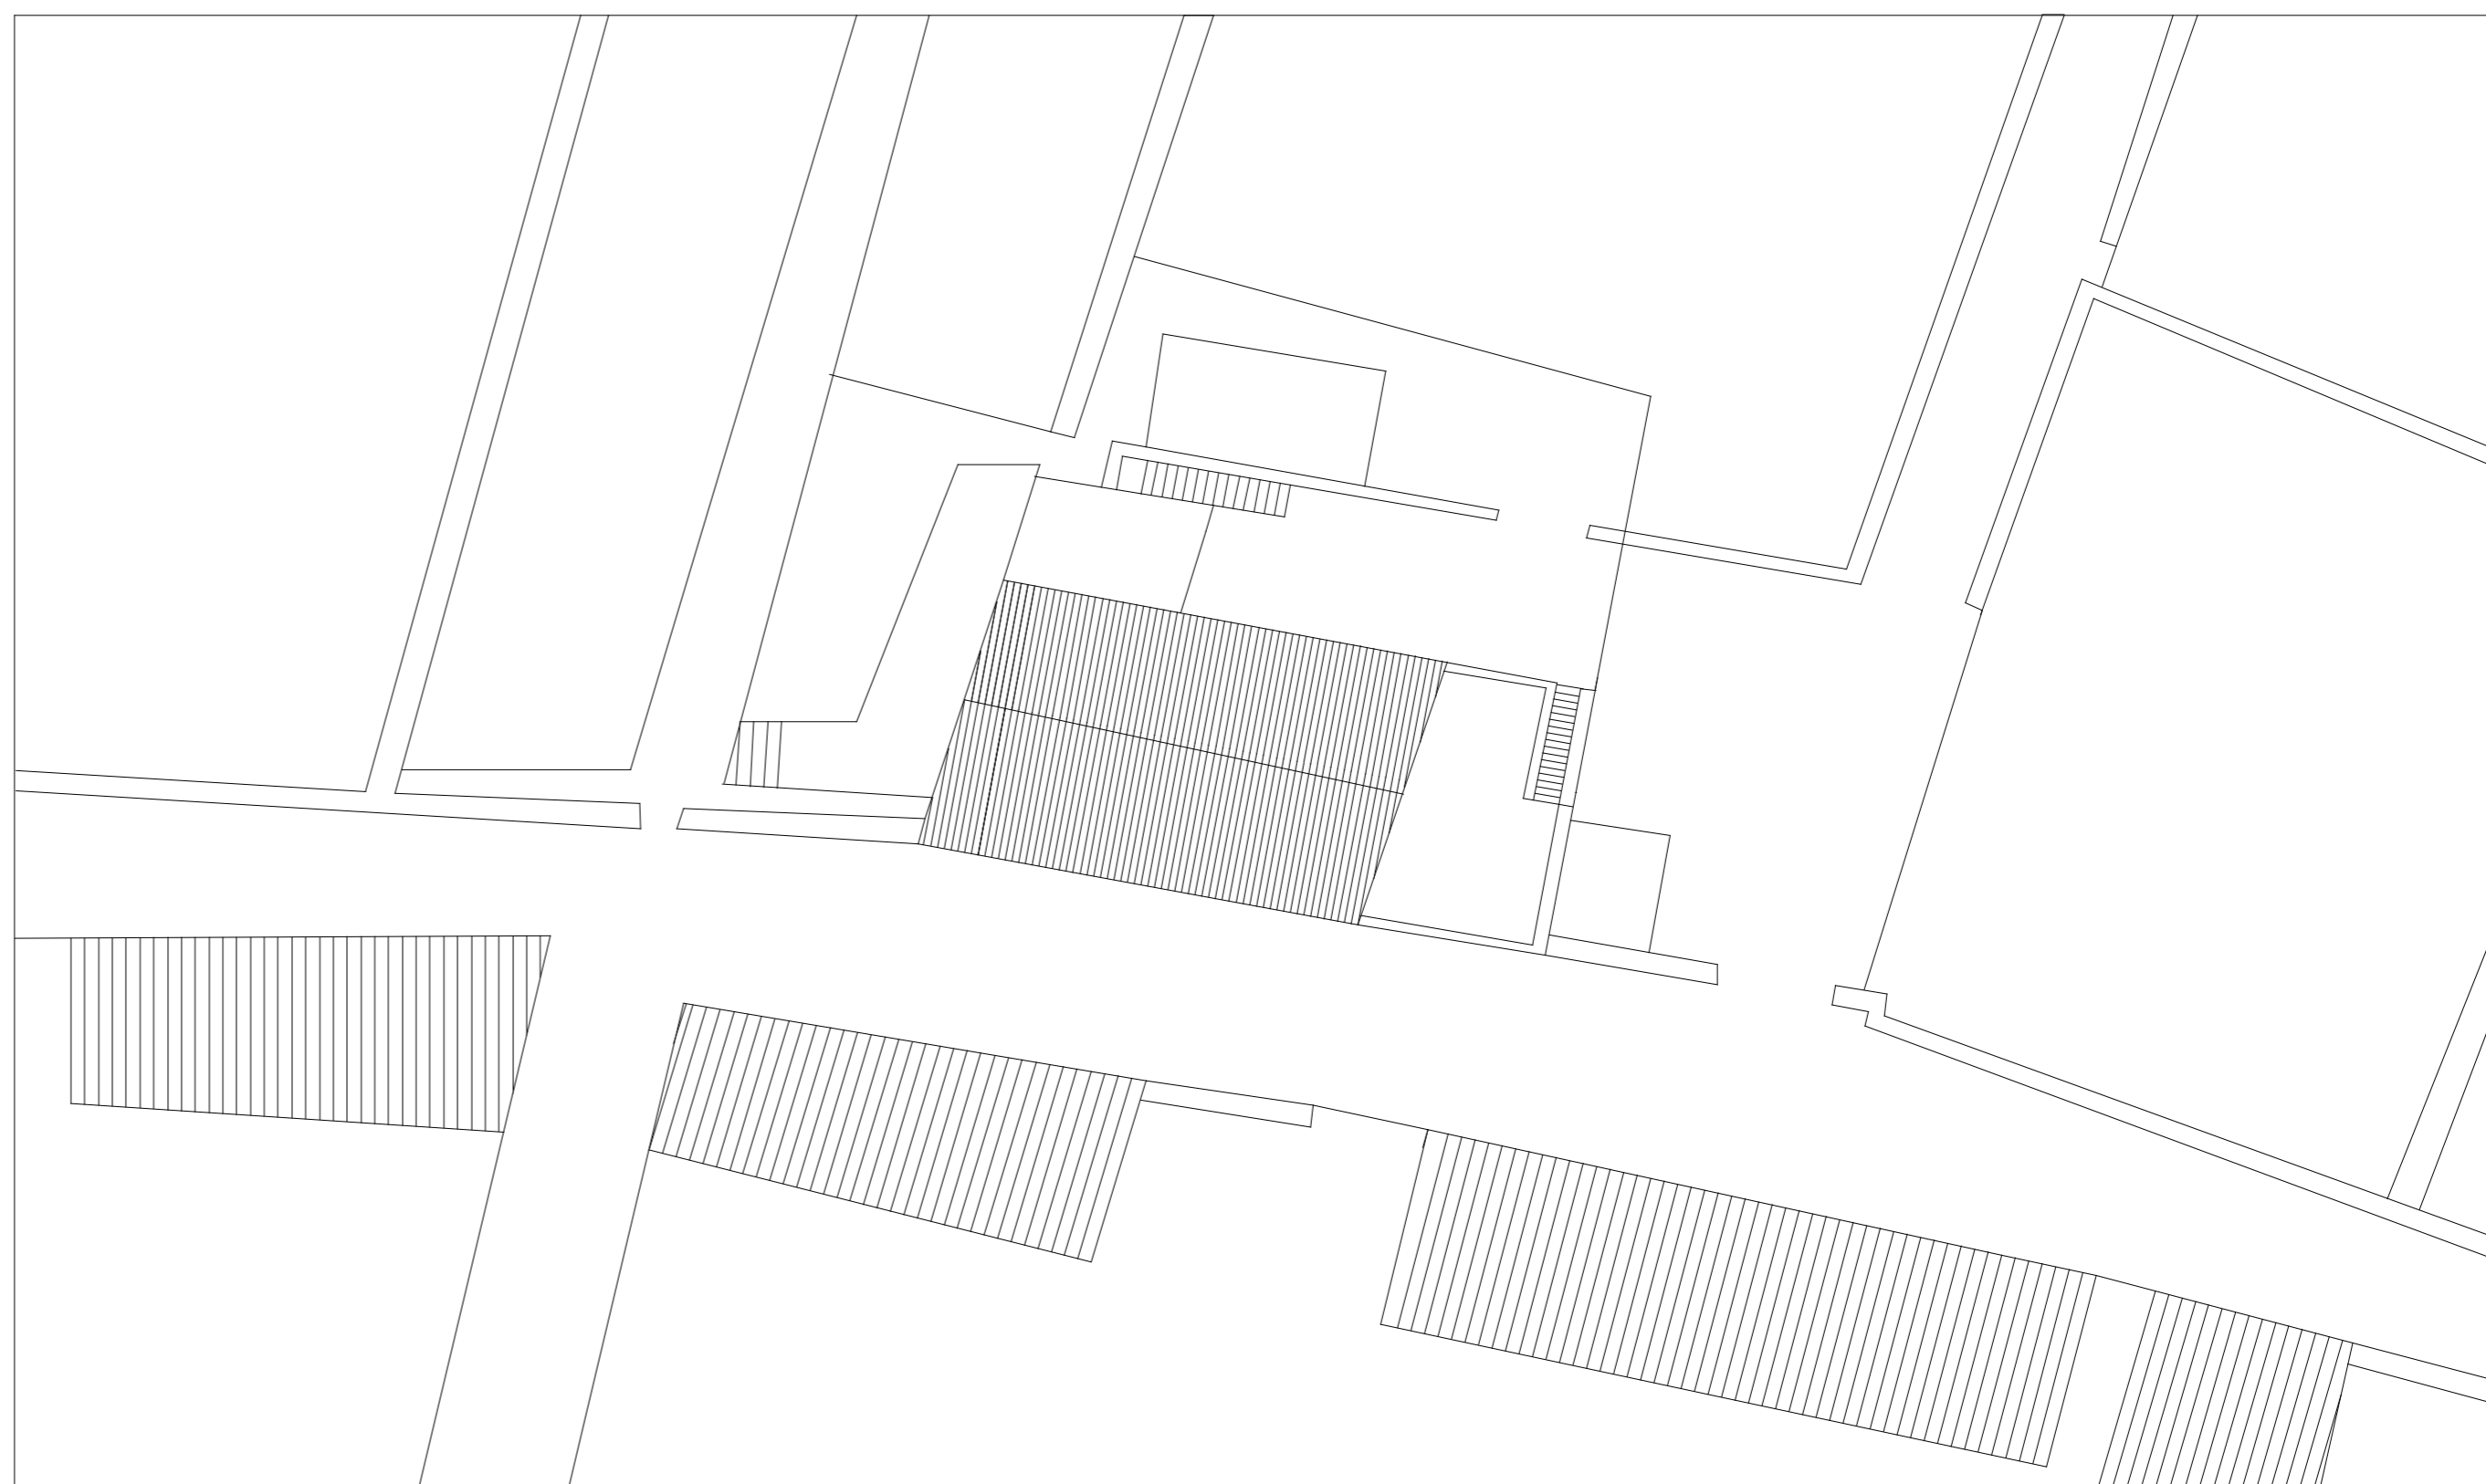


总平面图 1:2000

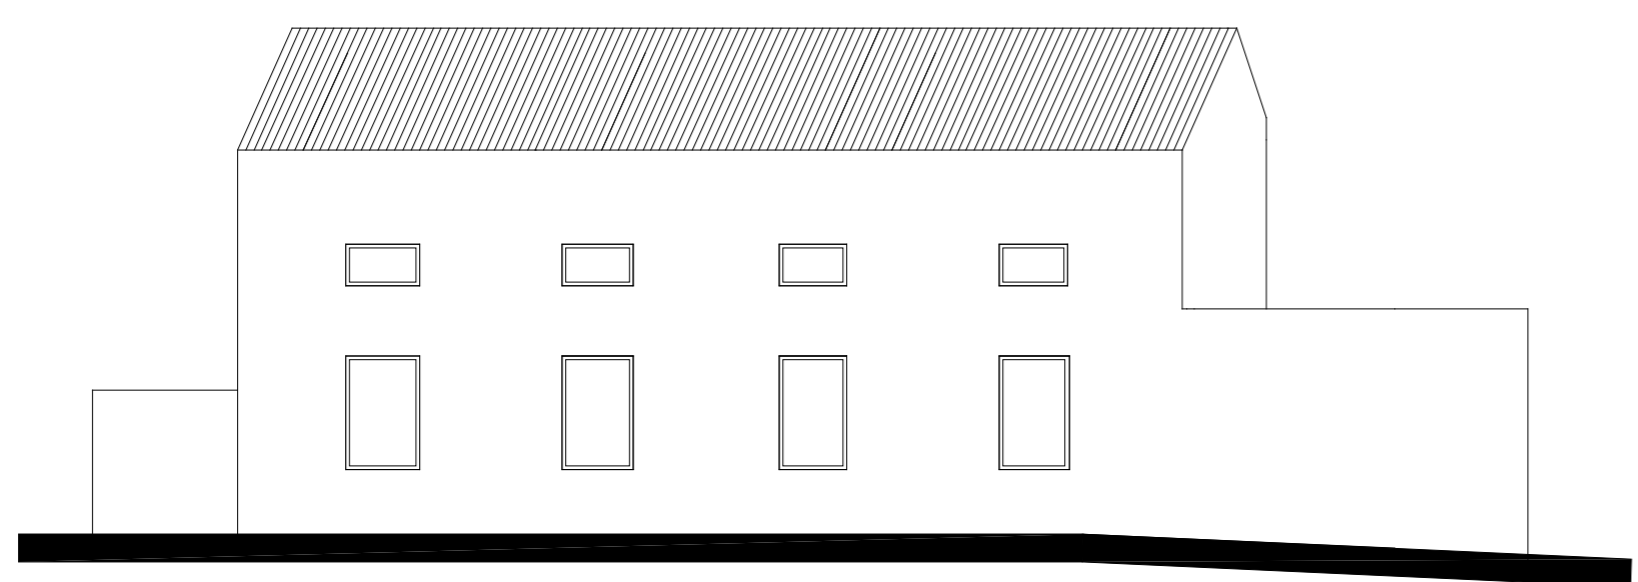


南立面图 1:100

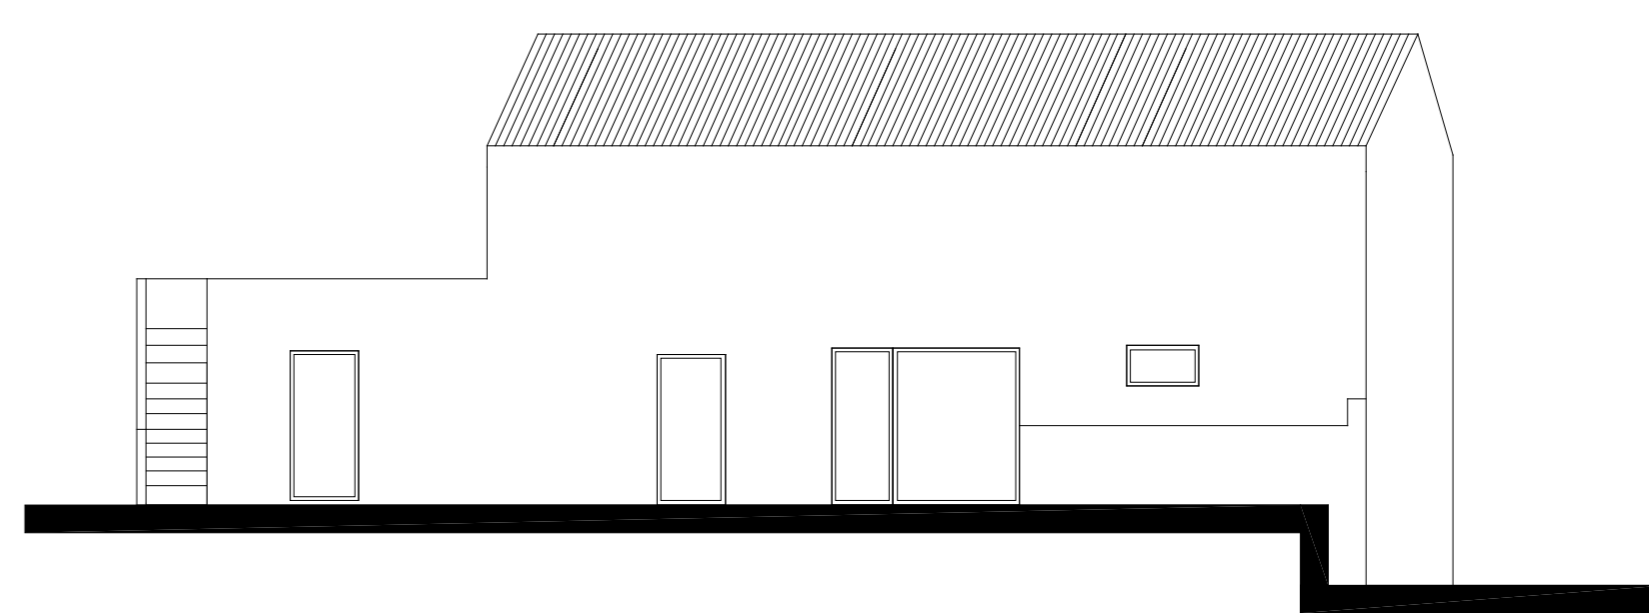


北立面图 1:100

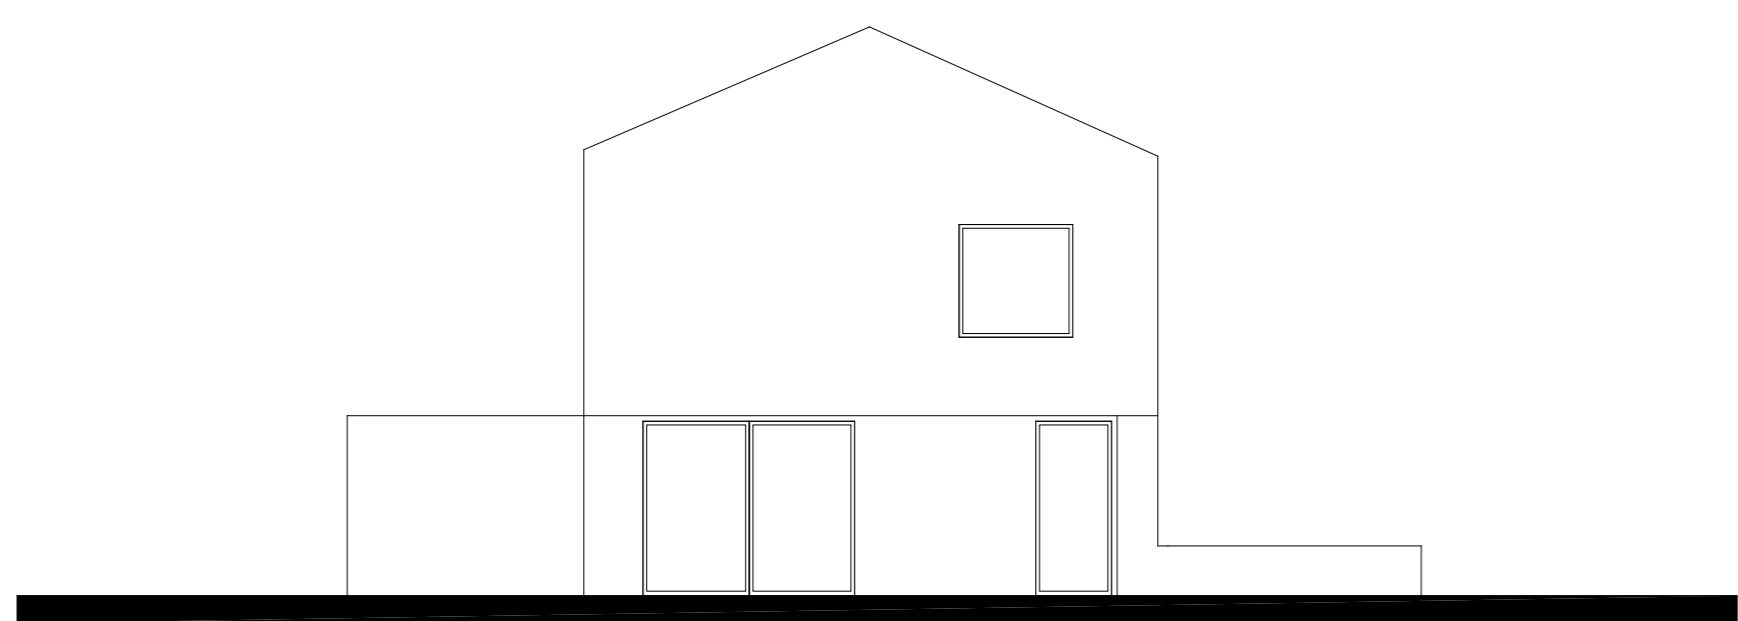


西立面图 1:100

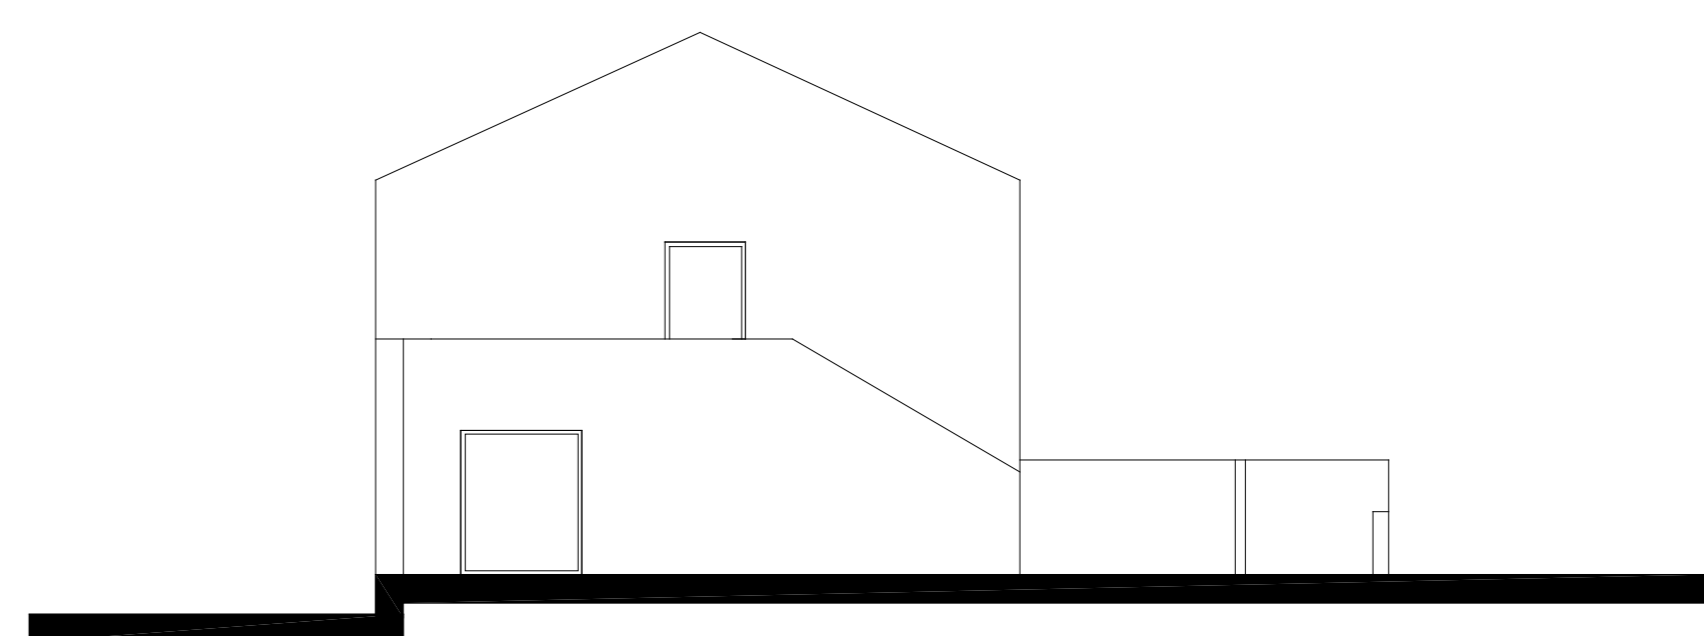


东立面图 1:100

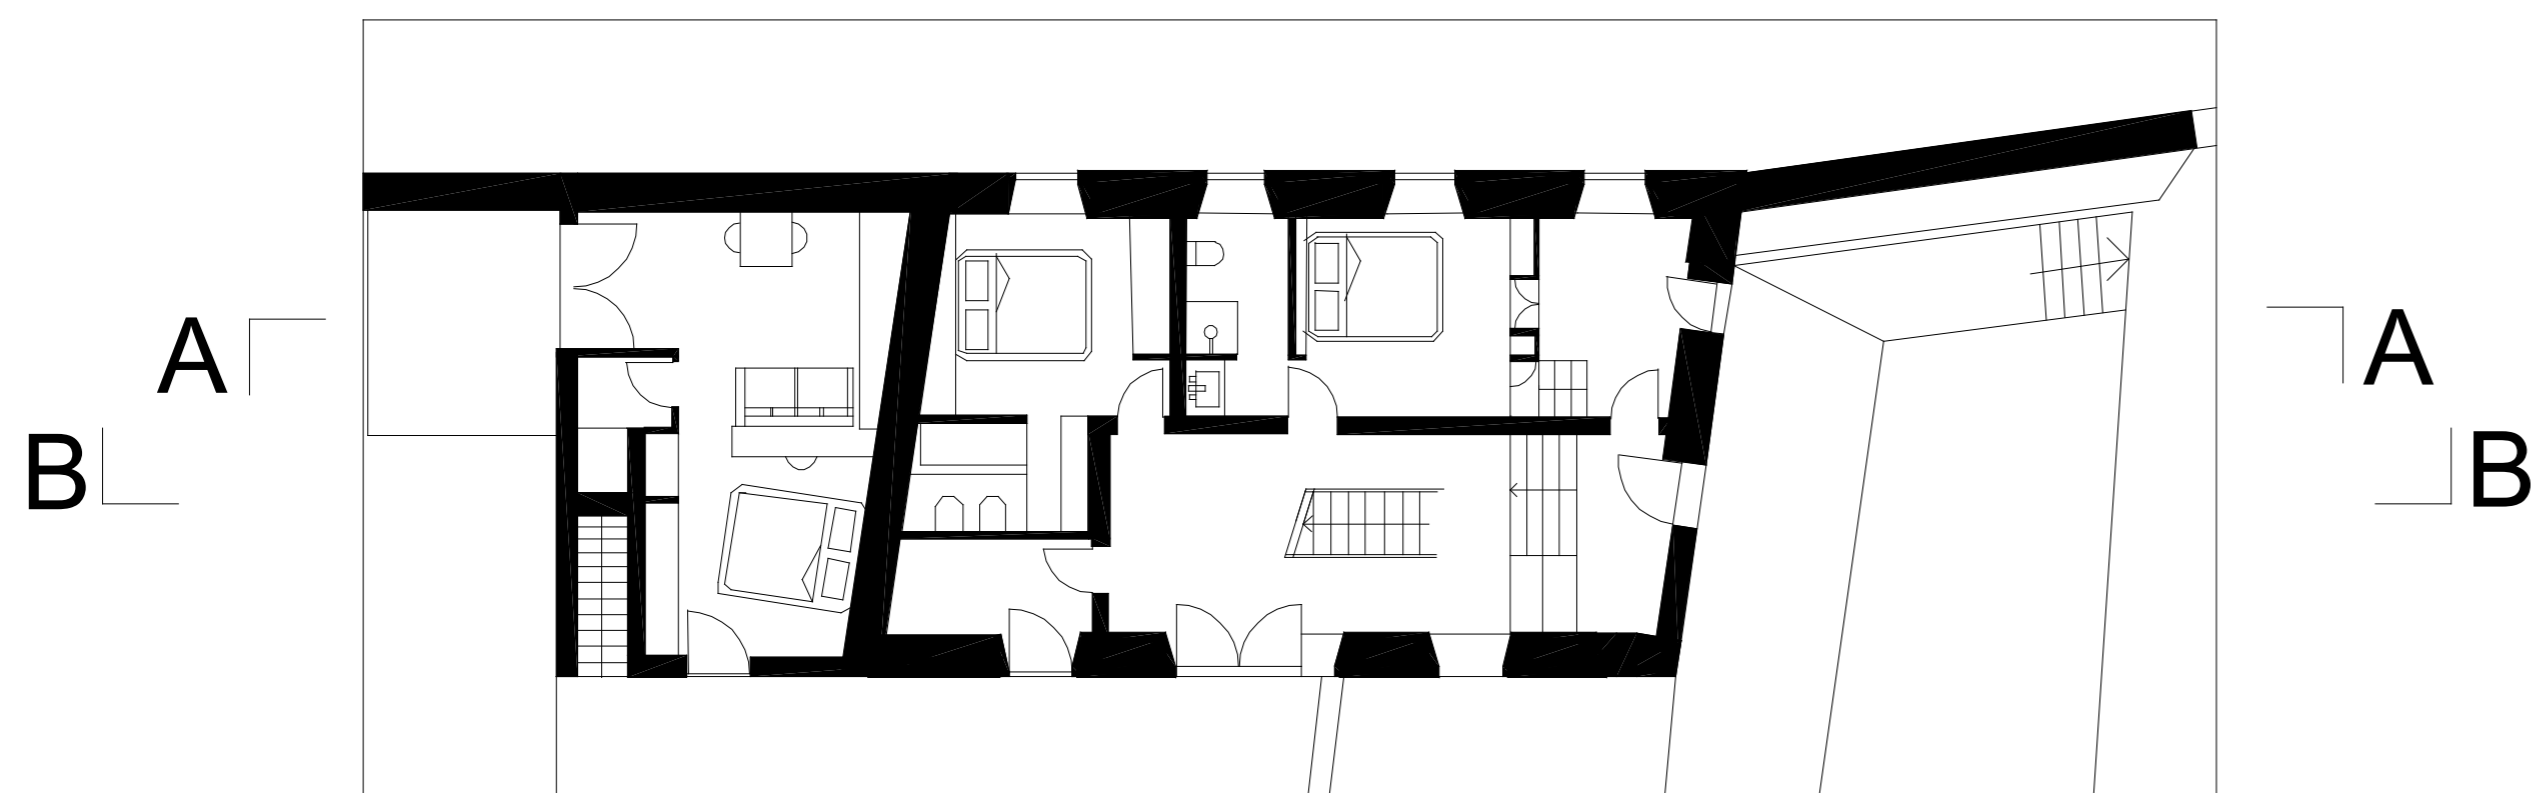


一层平面图 1:100

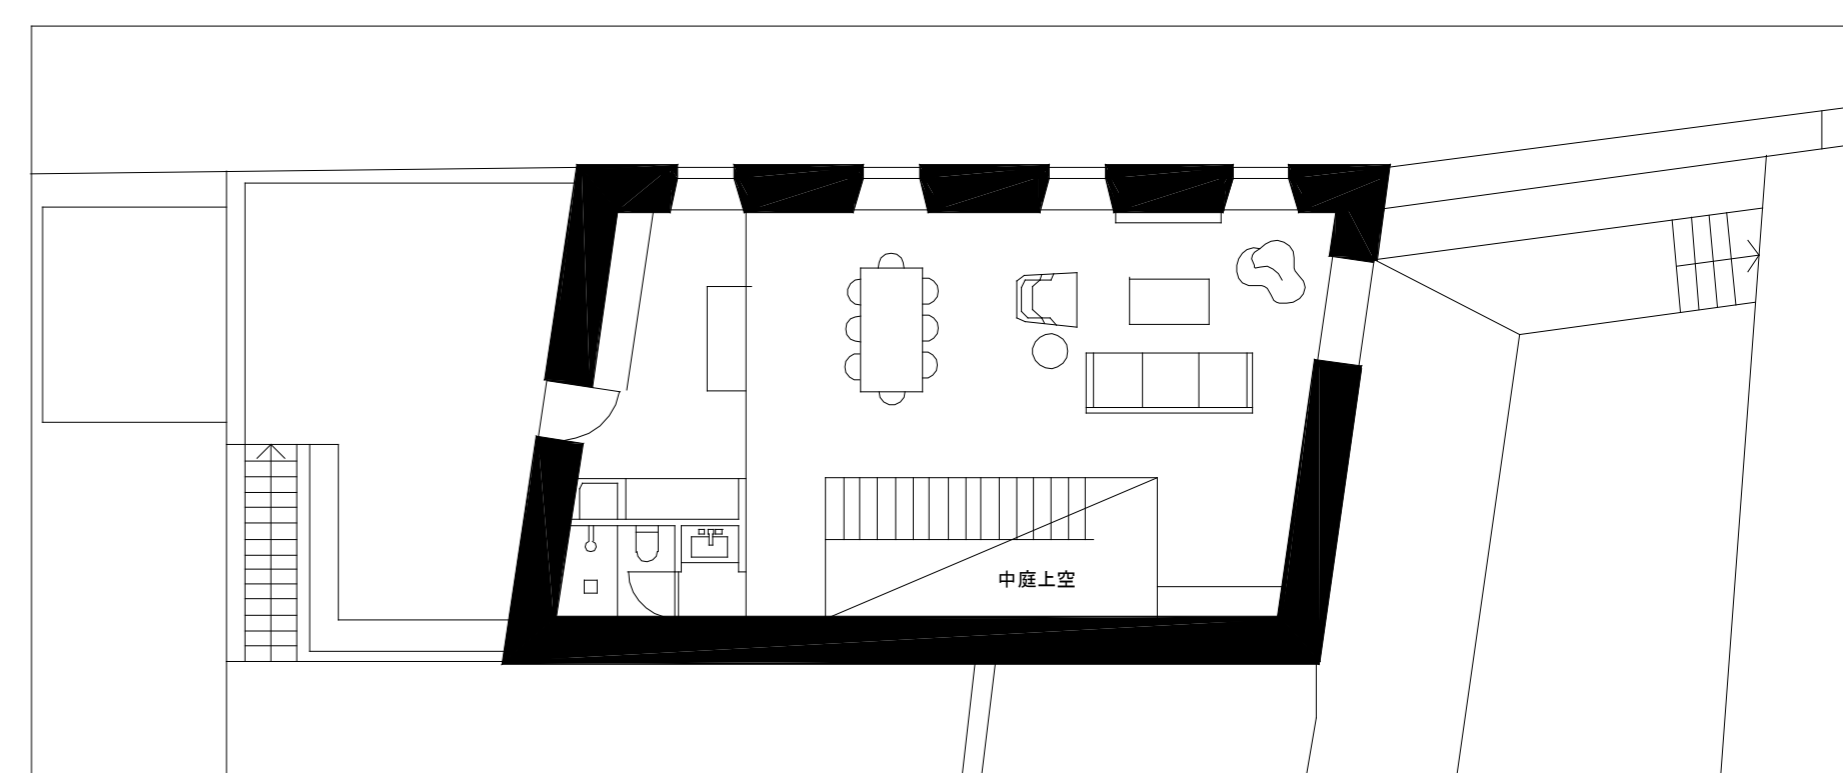

二层平面图 1:100

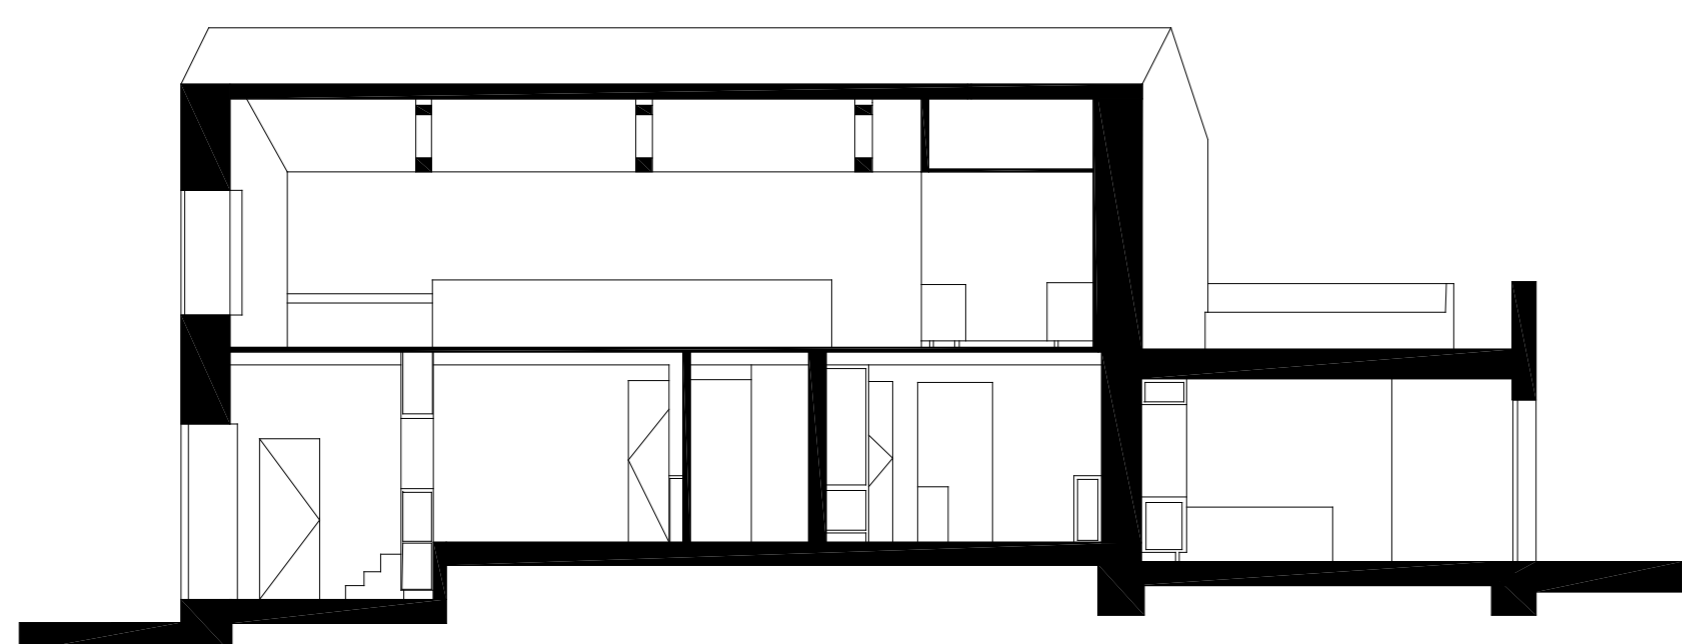

剖面图A-A 1:100

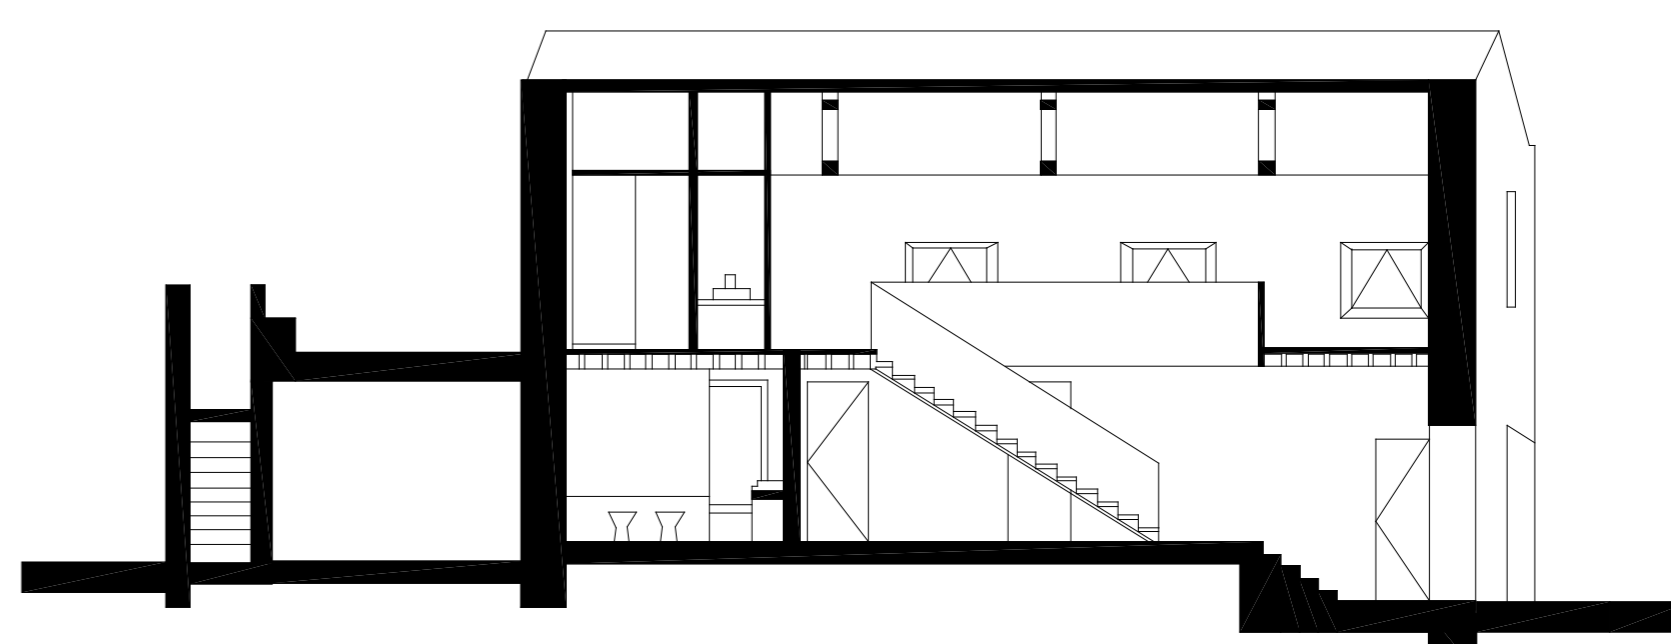

剖面图B-B 1:100