

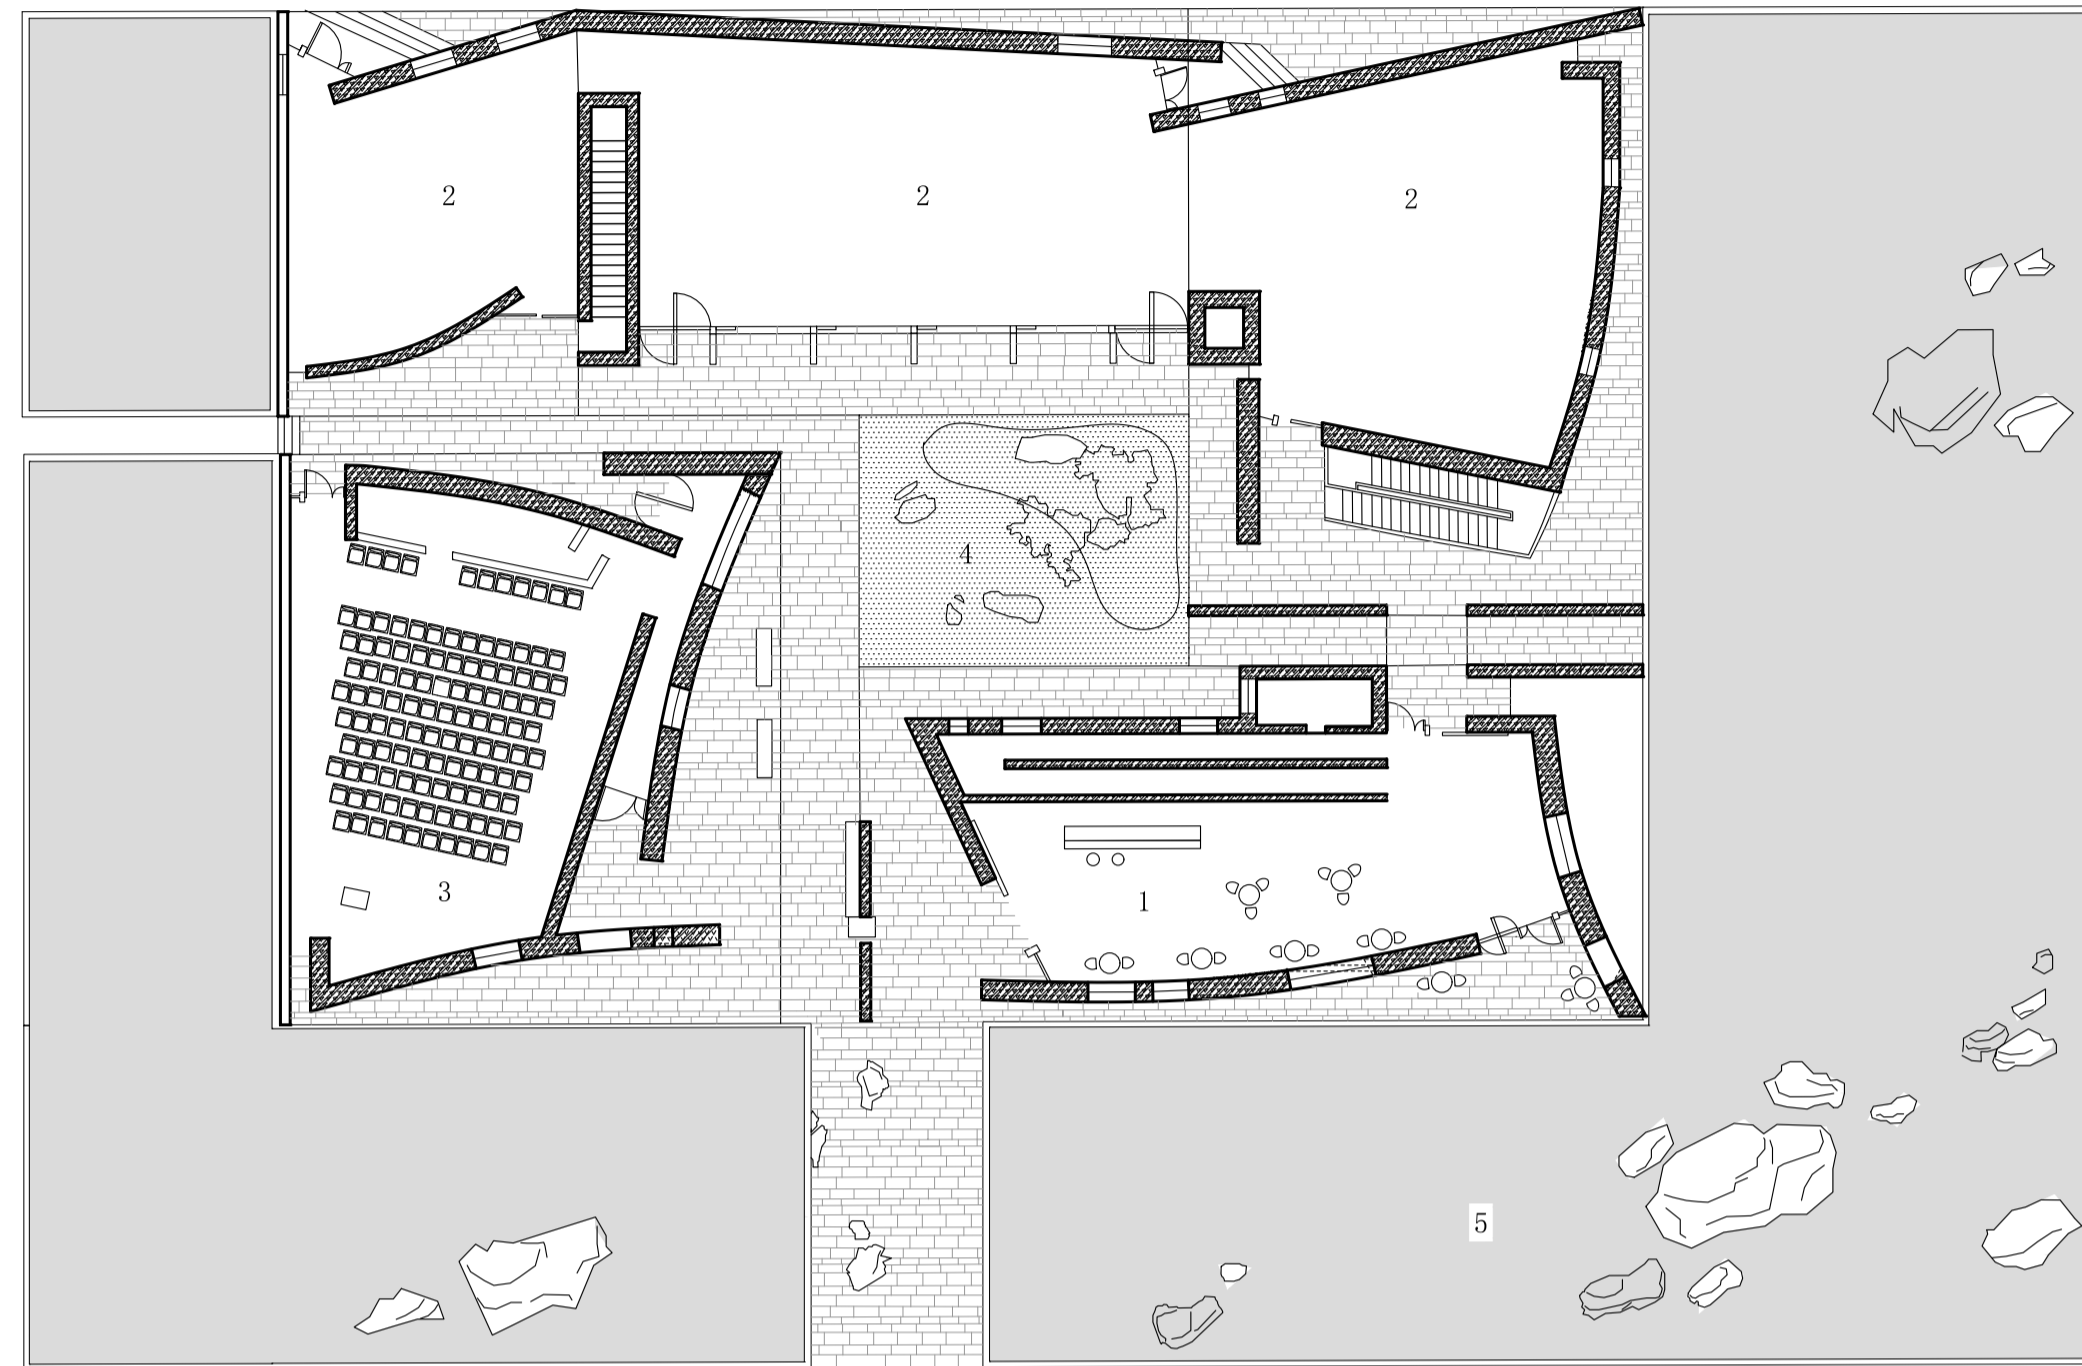


范例解读

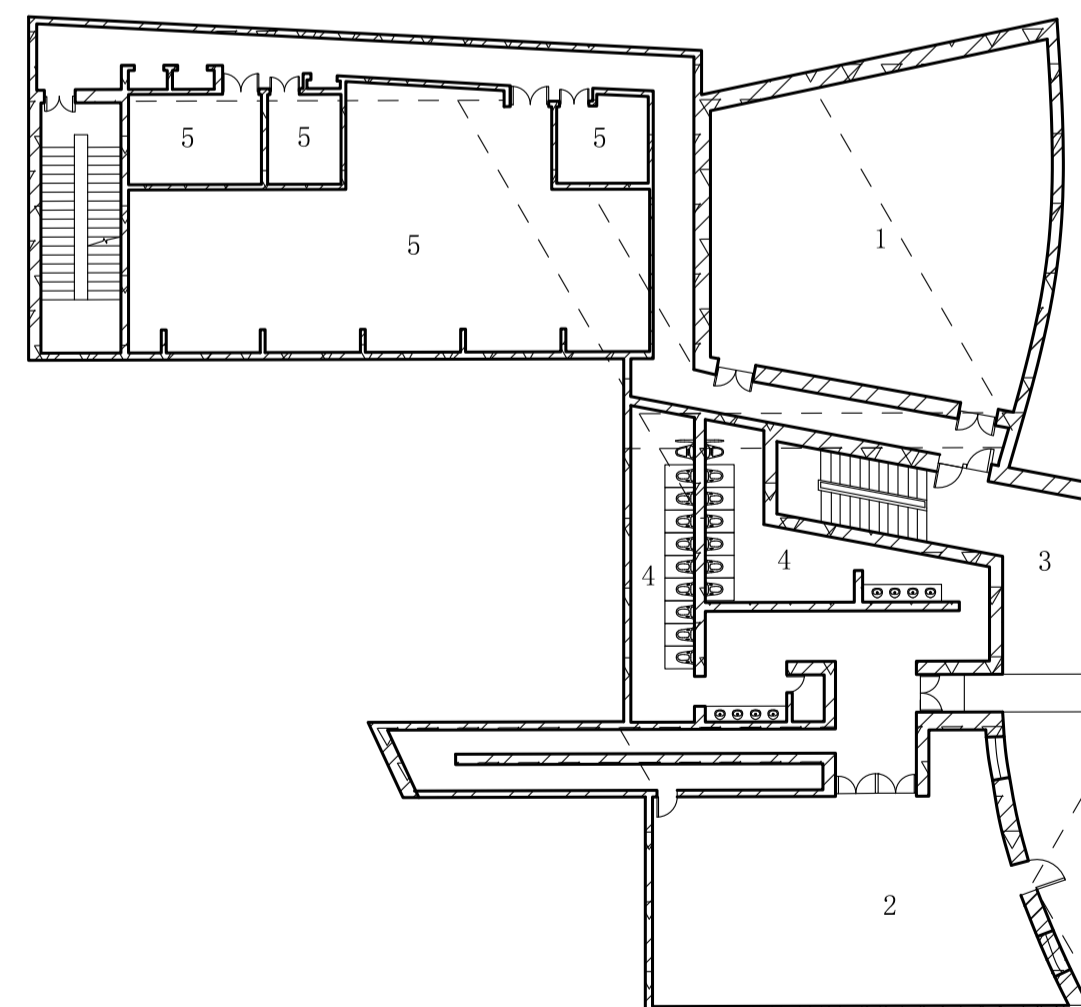


- 1 前厅/接待
- 2 展厅
- 3 多功能厅
- 4 中心庭院/花园
- 5 景观水池

一层平面图


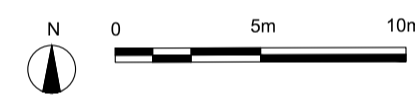


- 1 会议室
- 2 办公室
- 3 下沉庭院
- 4 卫生间
- 5 设备用房
- 6 下沉花园


地下一层平面图

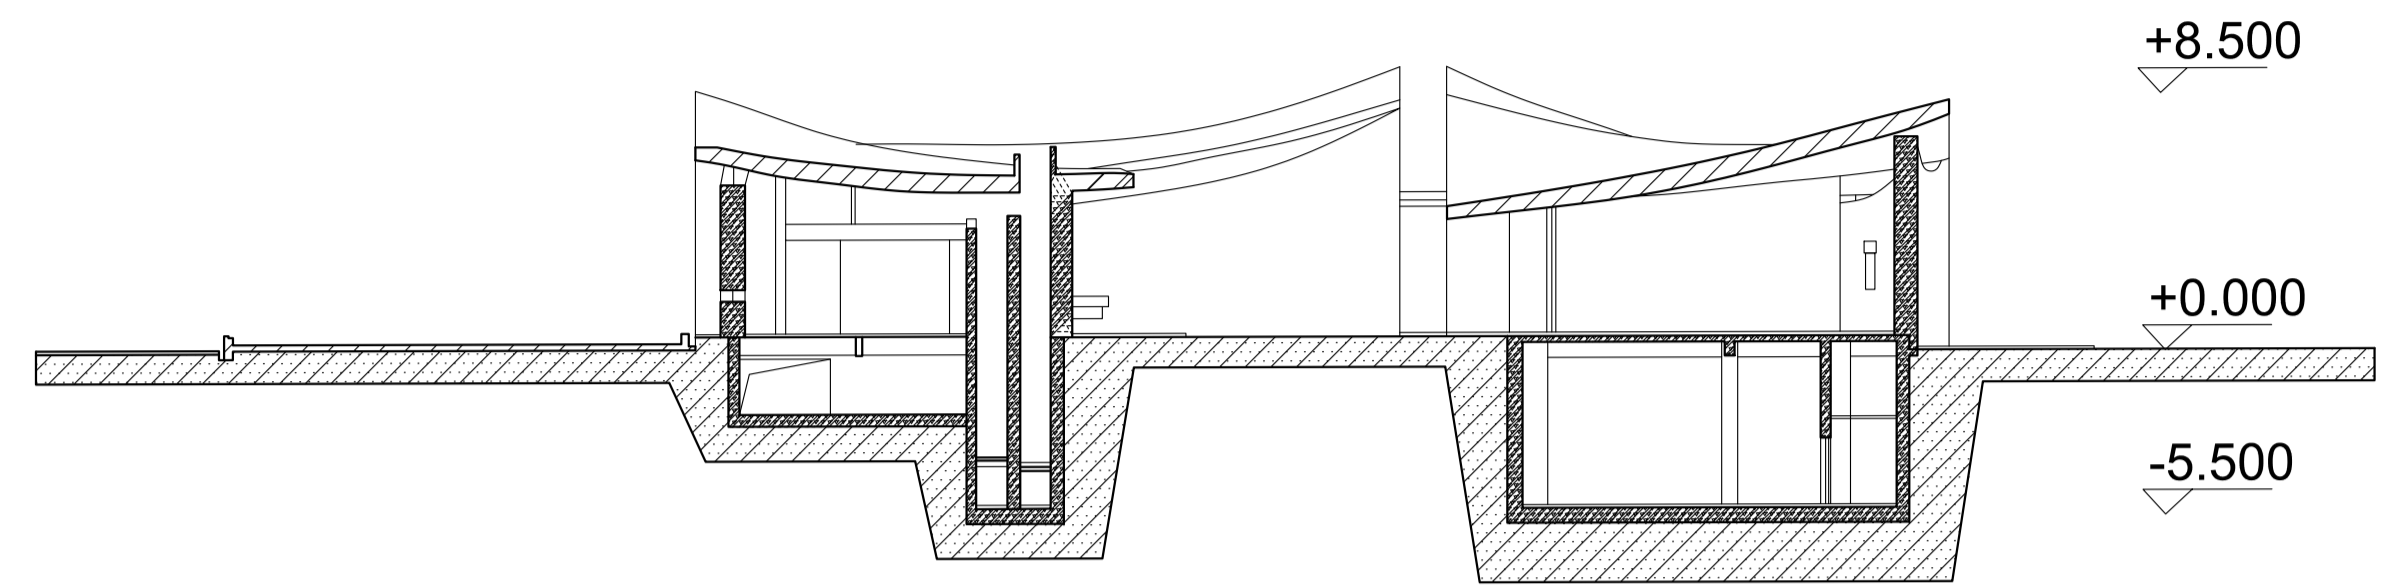

1-1剖面图

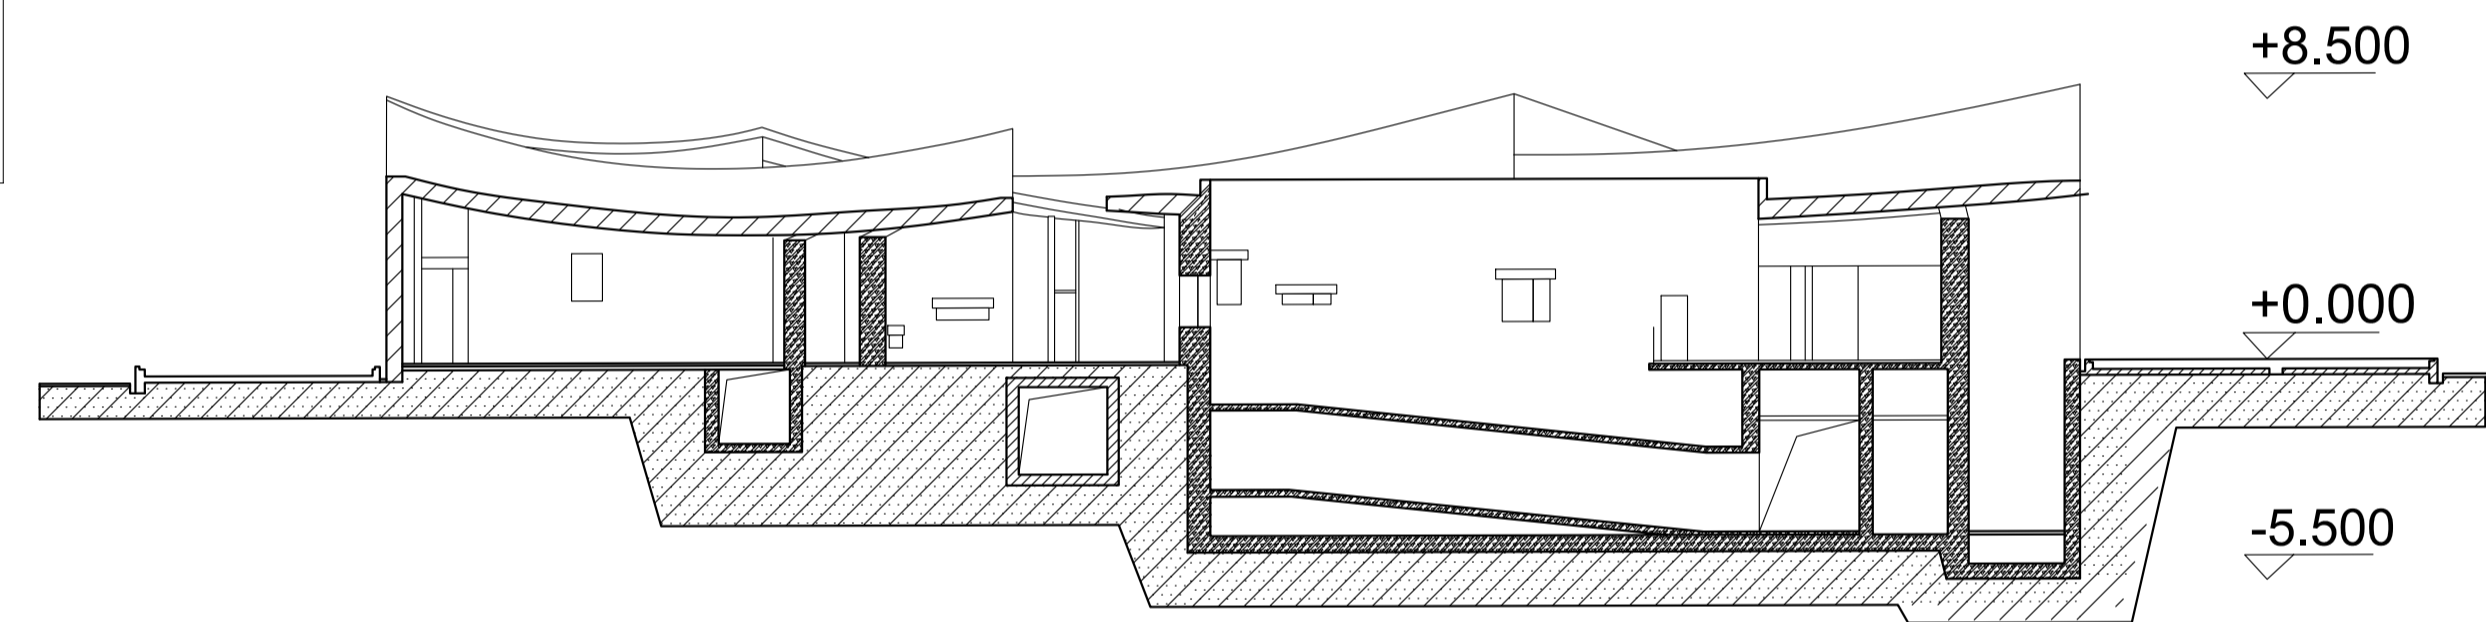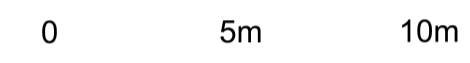

2-2剖面图

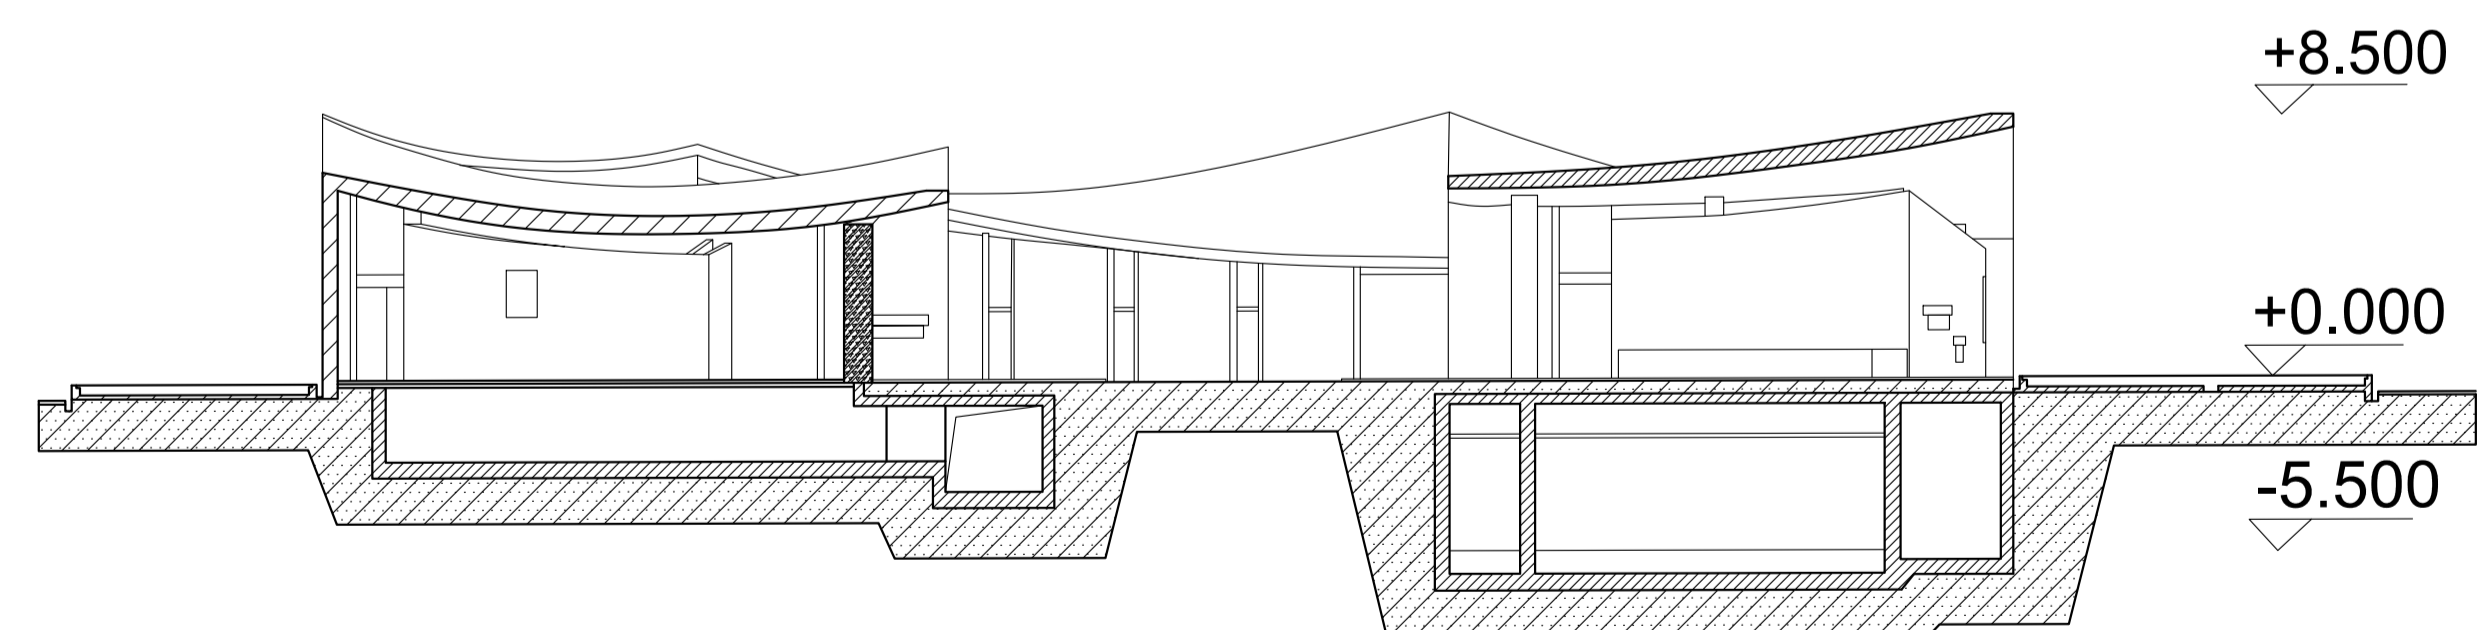

3-3剖面图



姓名	王炫奇	顾启涵
学号	522431910006	522431910009
指导	庄镇、刘士兴、汪灏	