

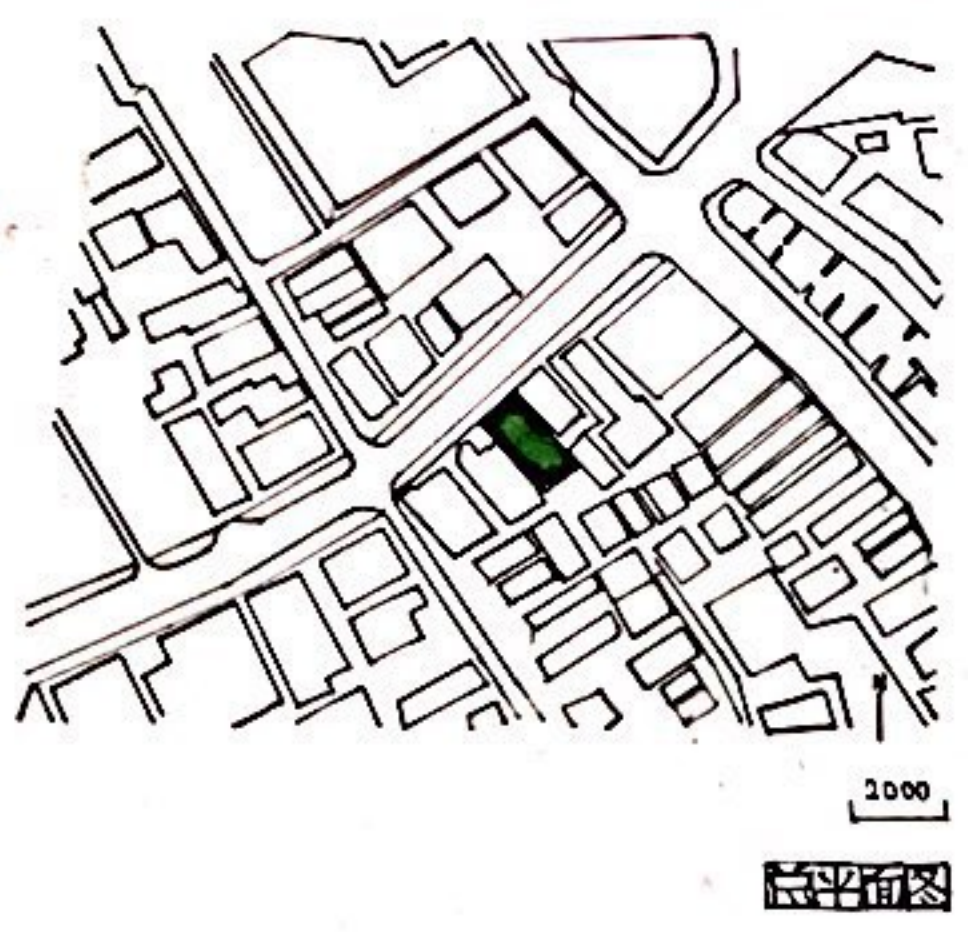


# Tree-ness House



包怡然 / 吳家興

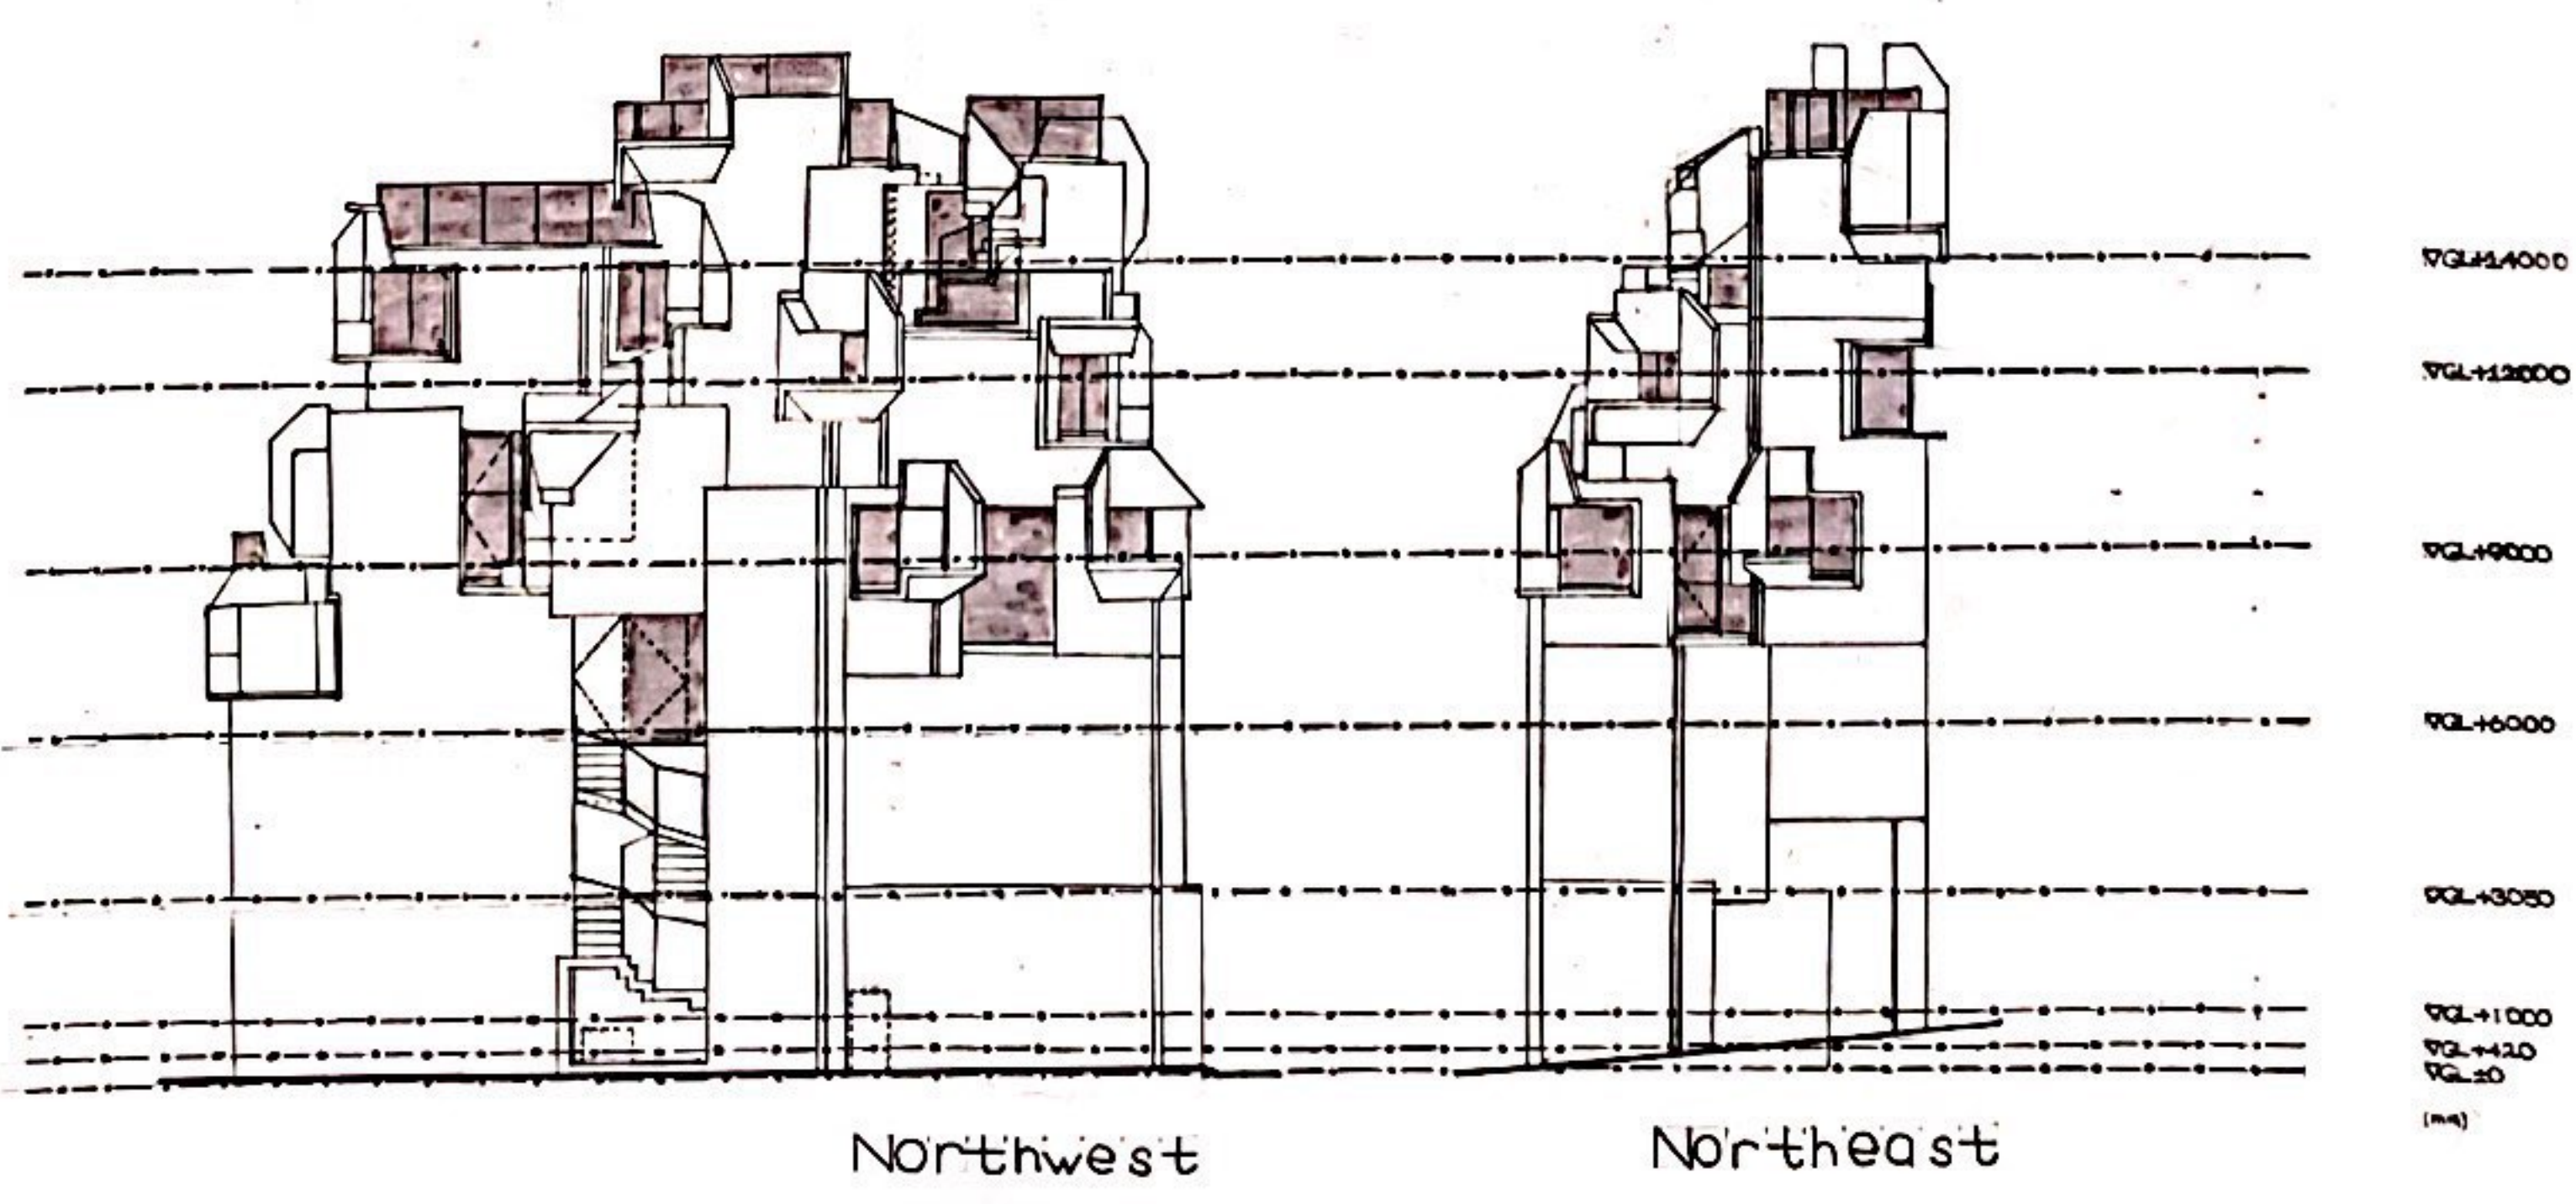


Elevation

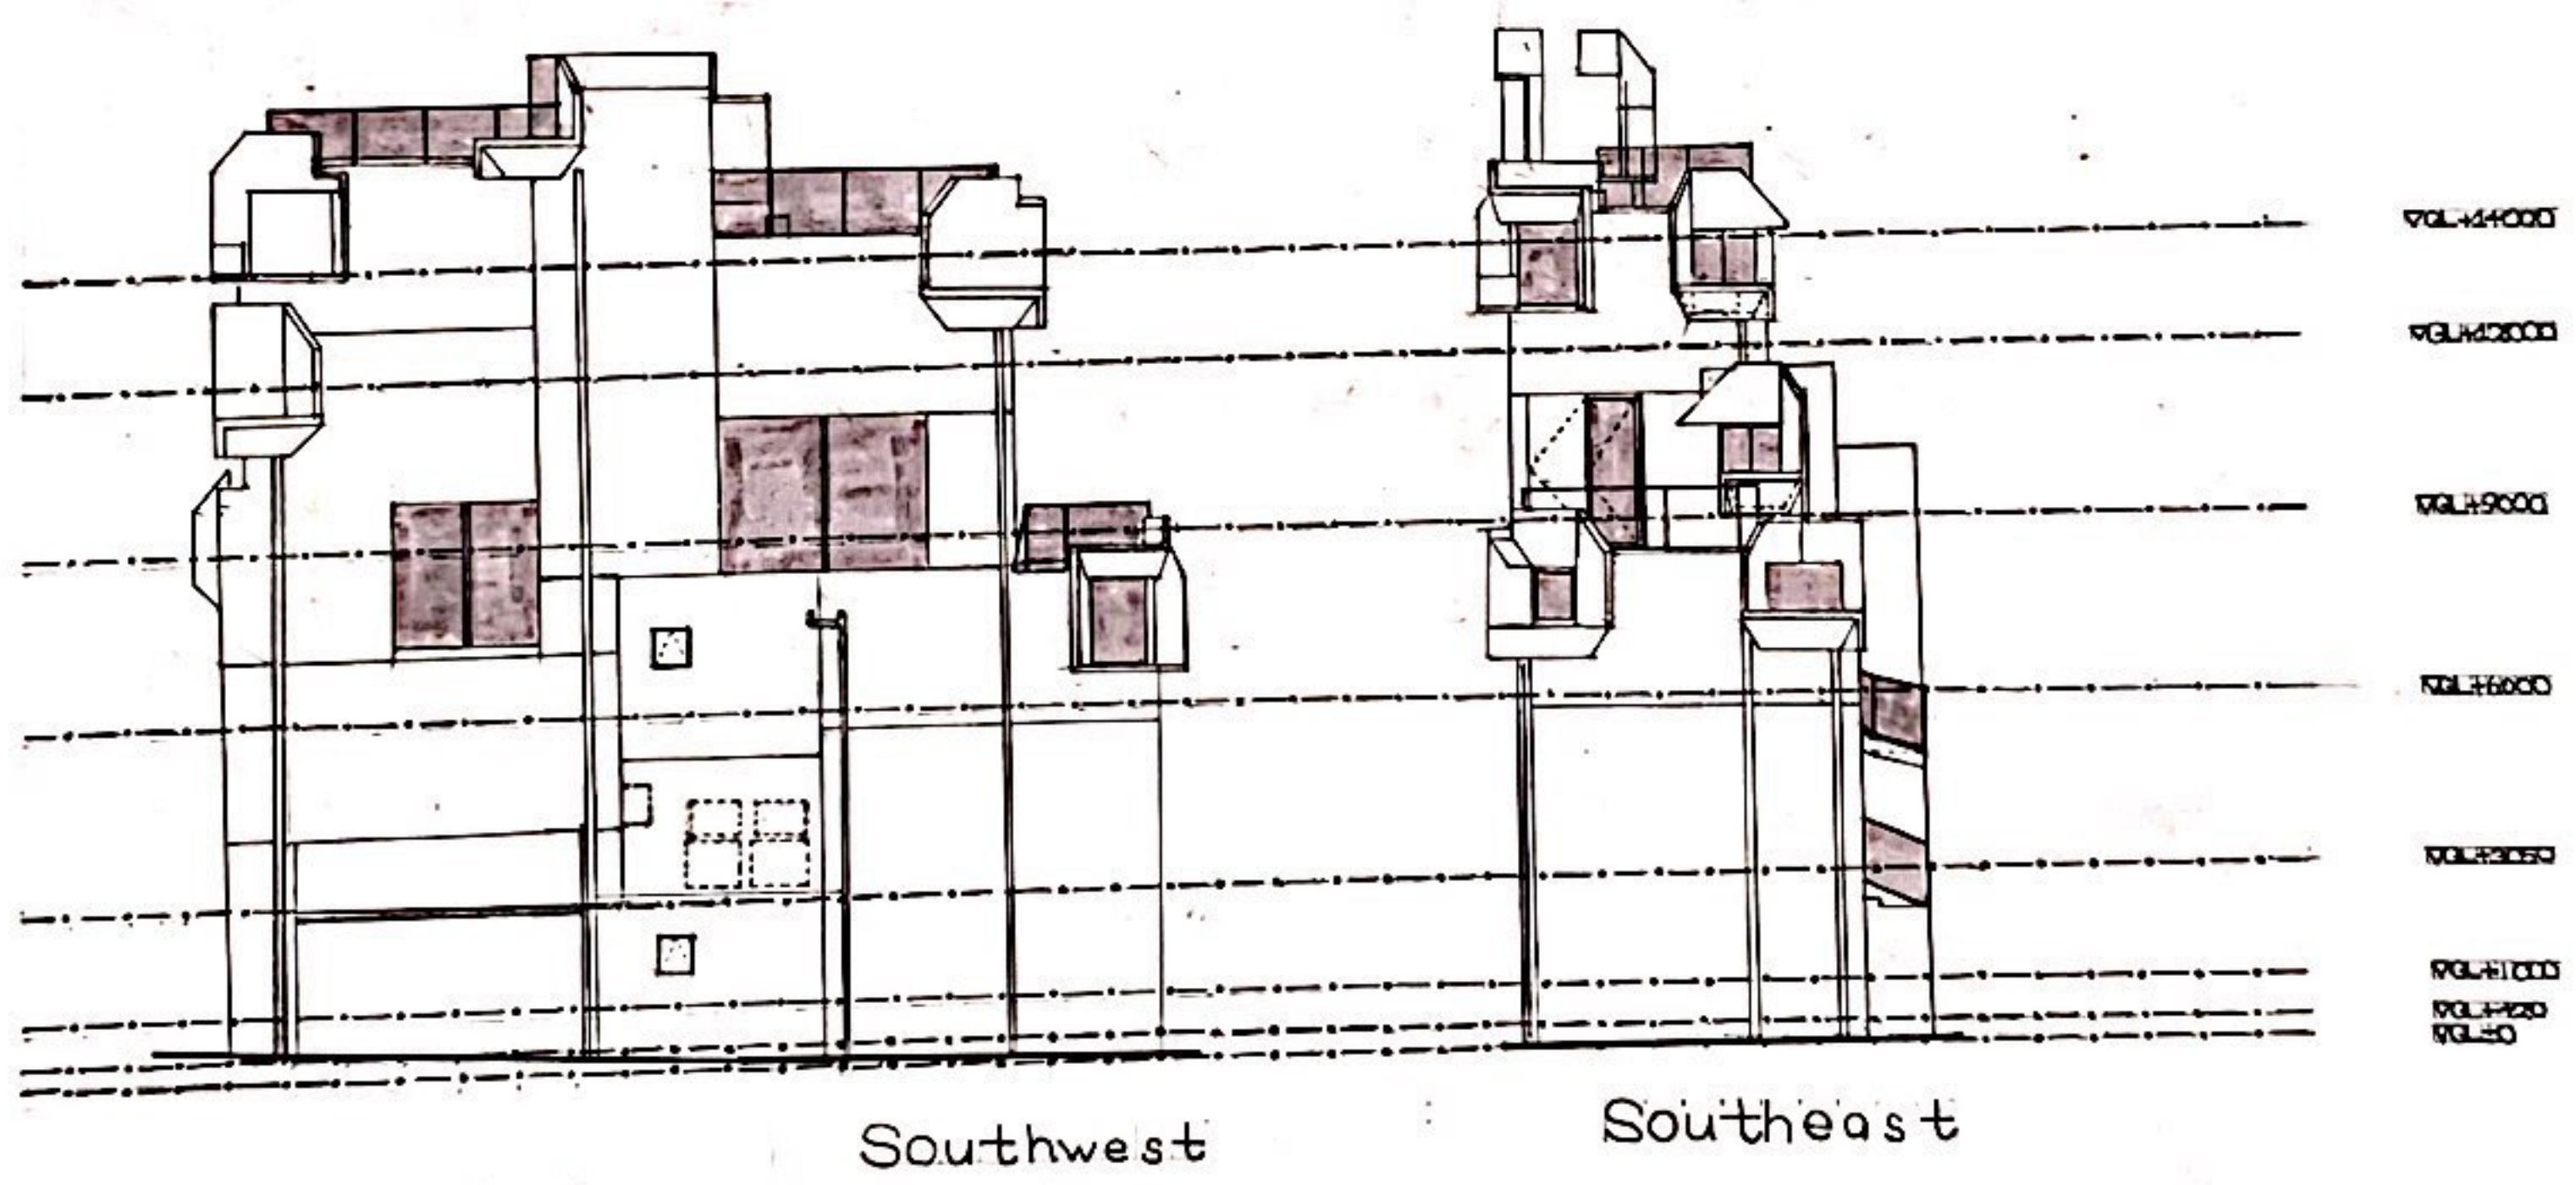




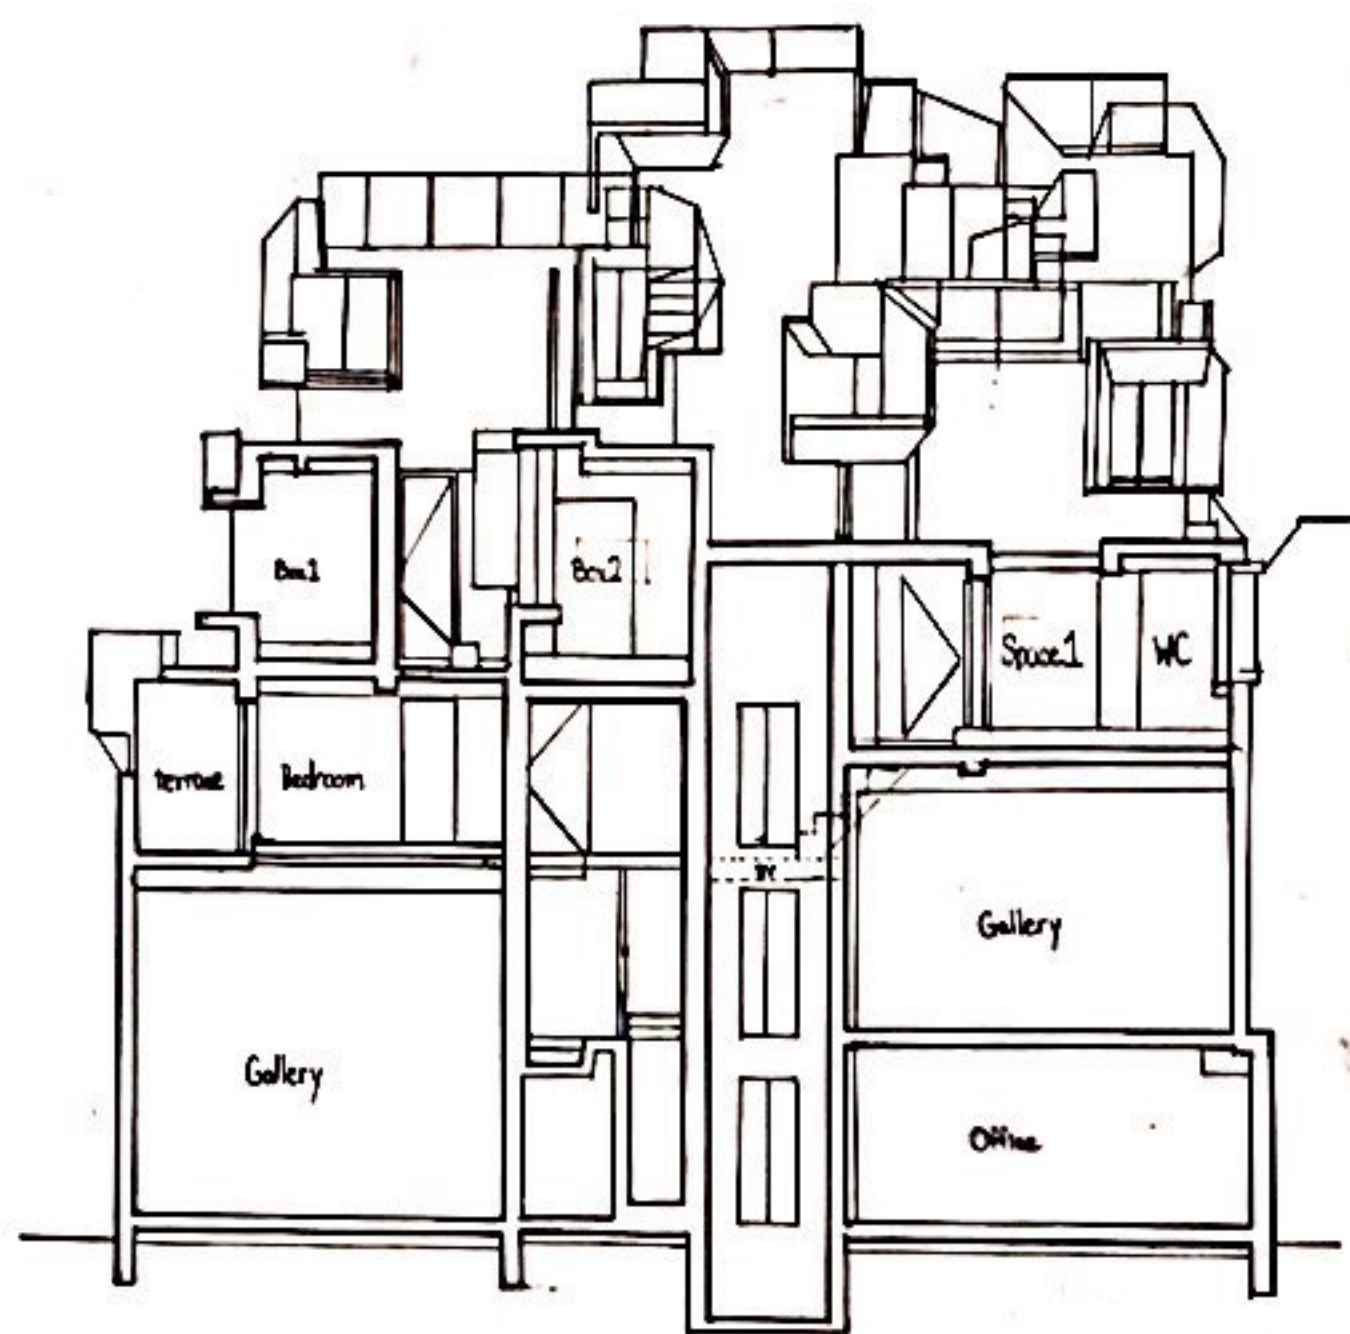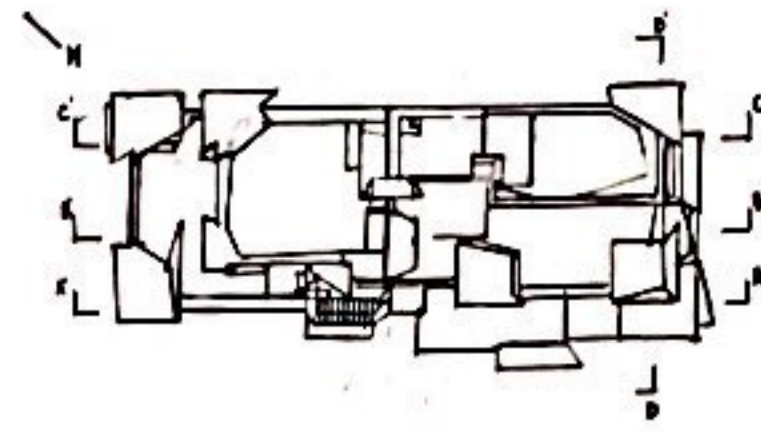


A-A Section

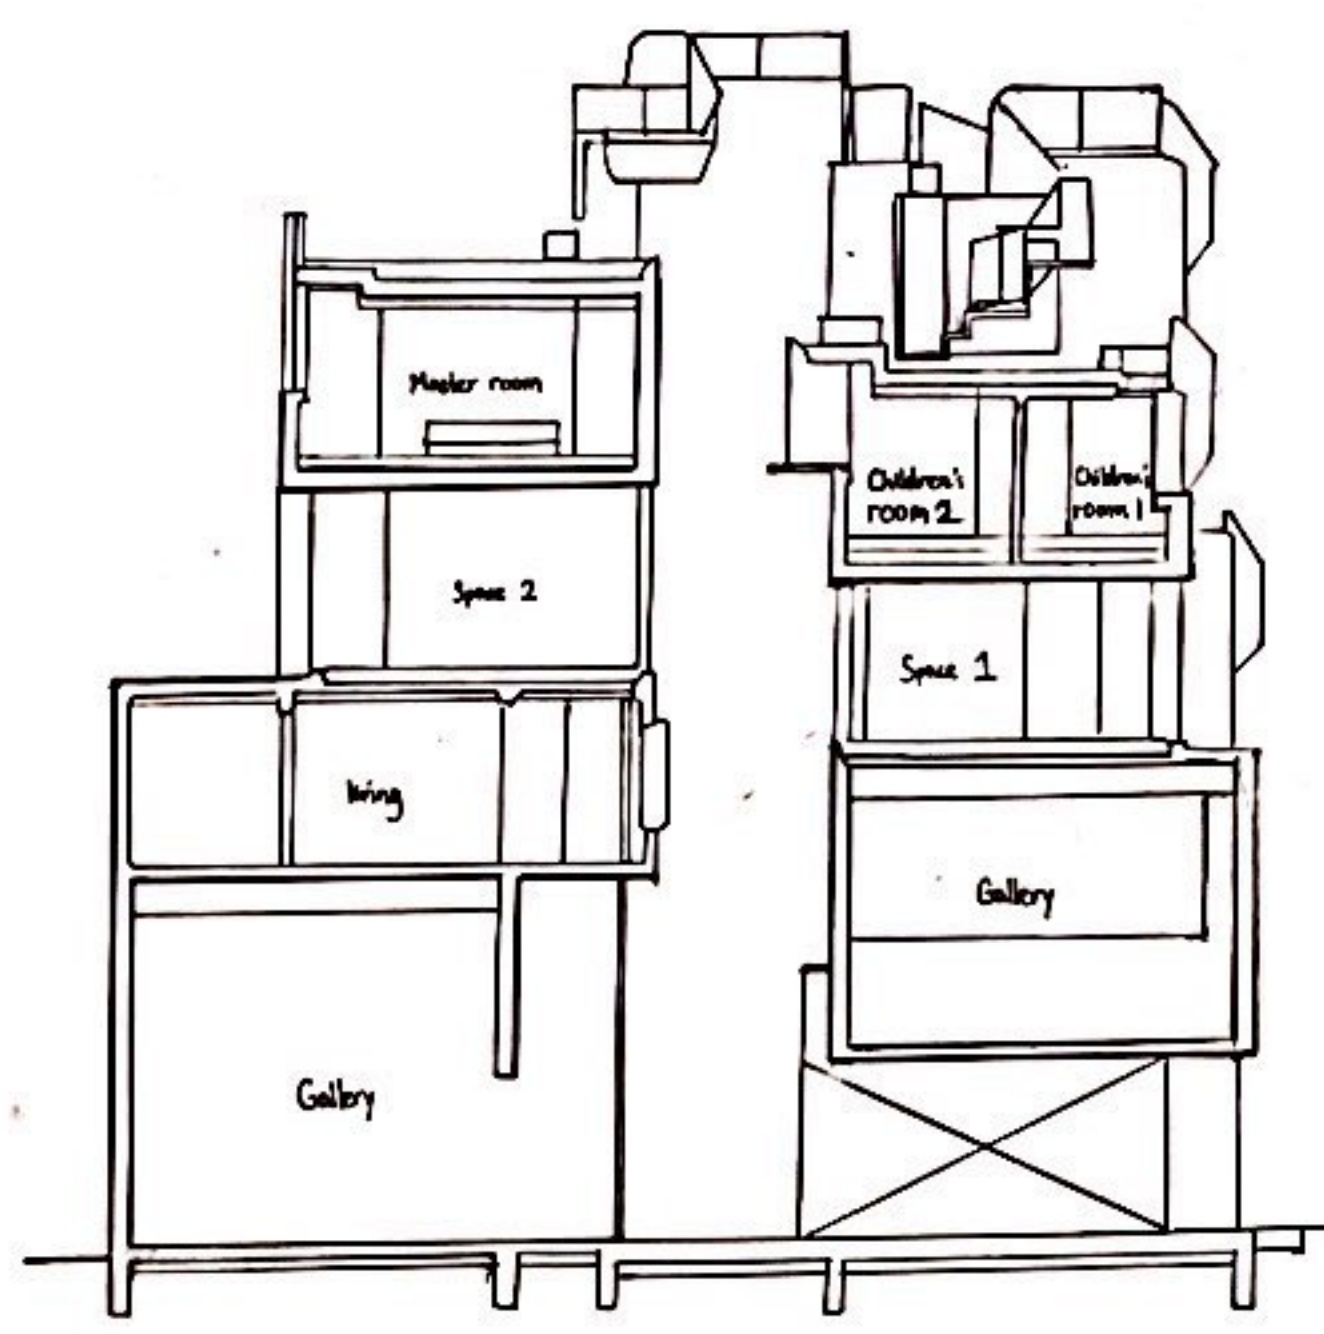


B-B Section

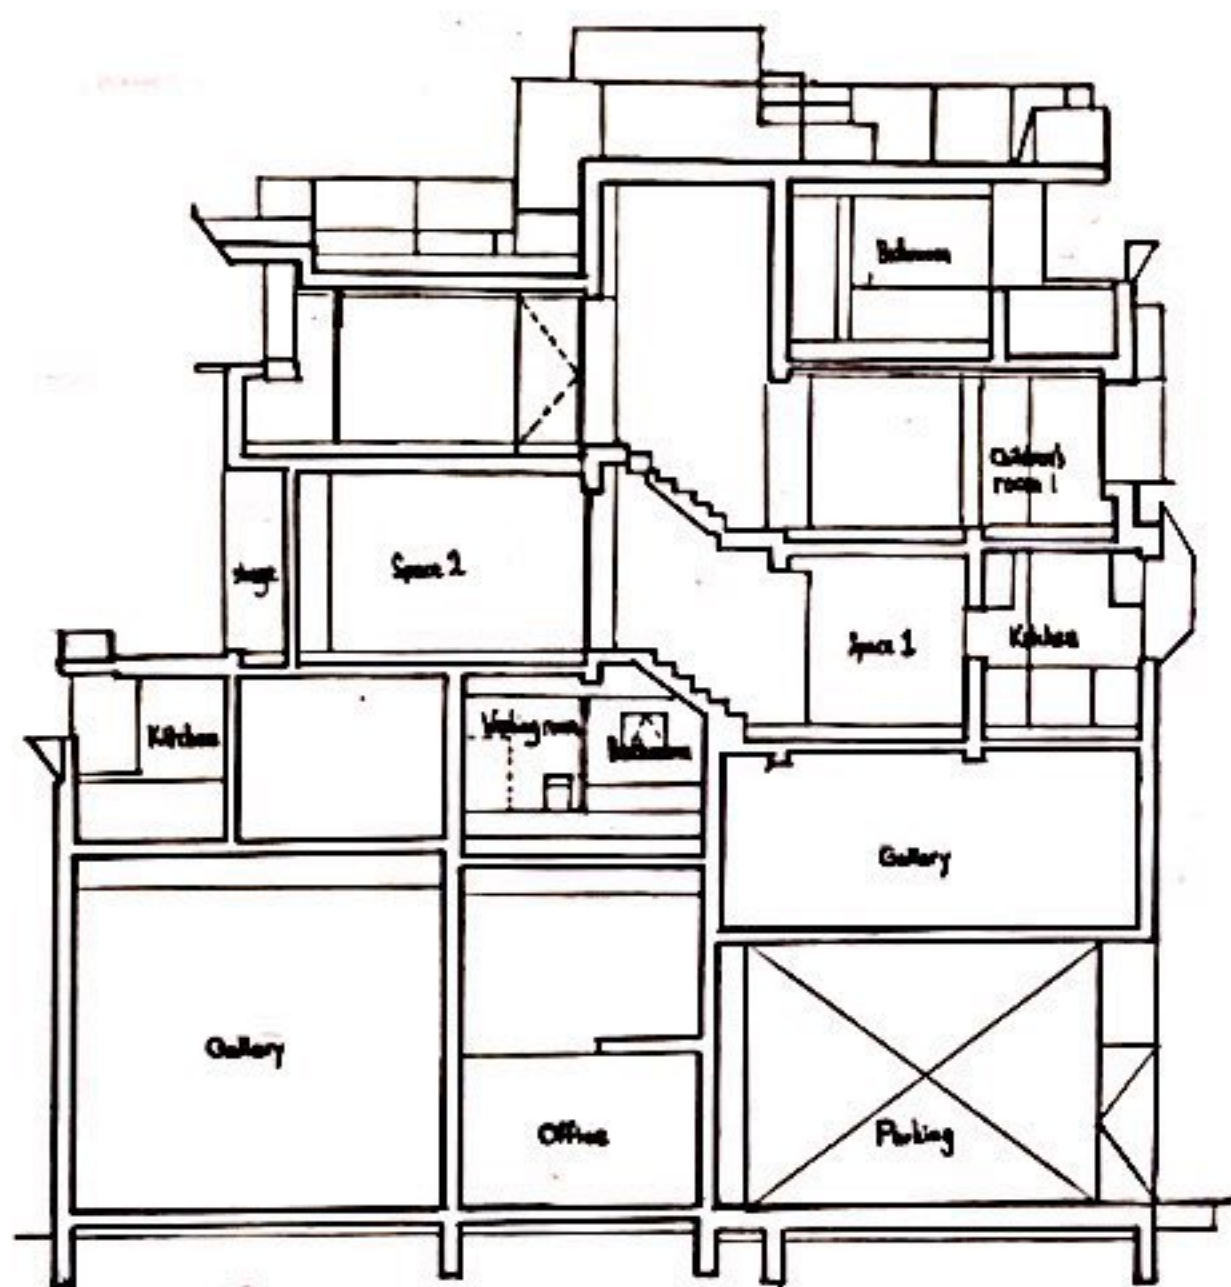


C-C Section

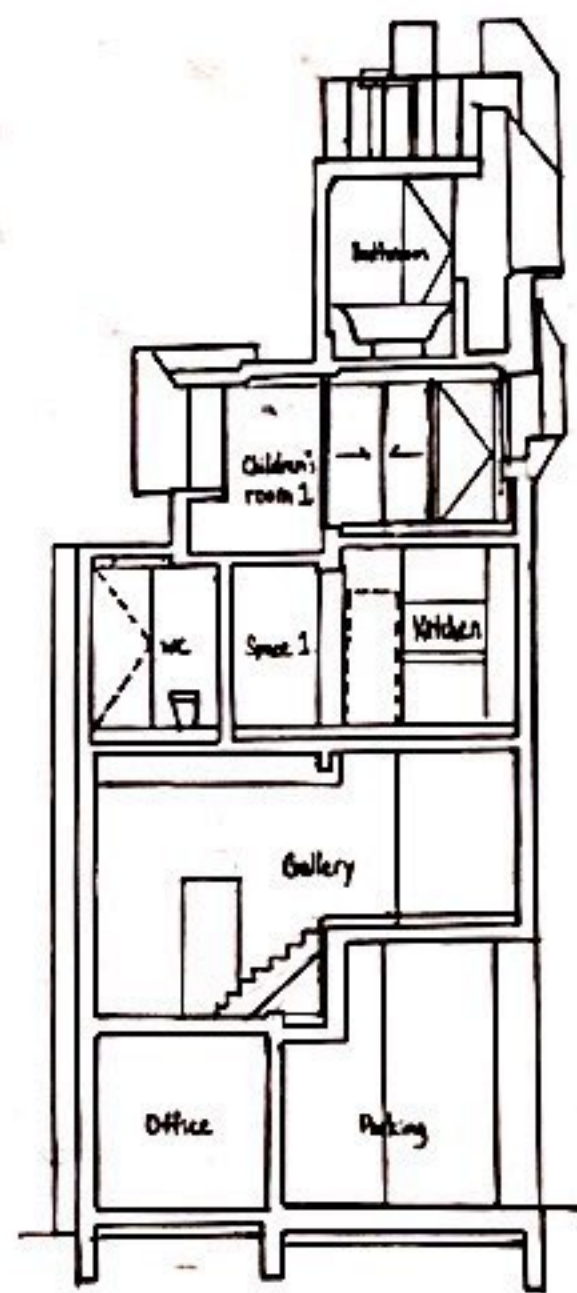






D-D Section

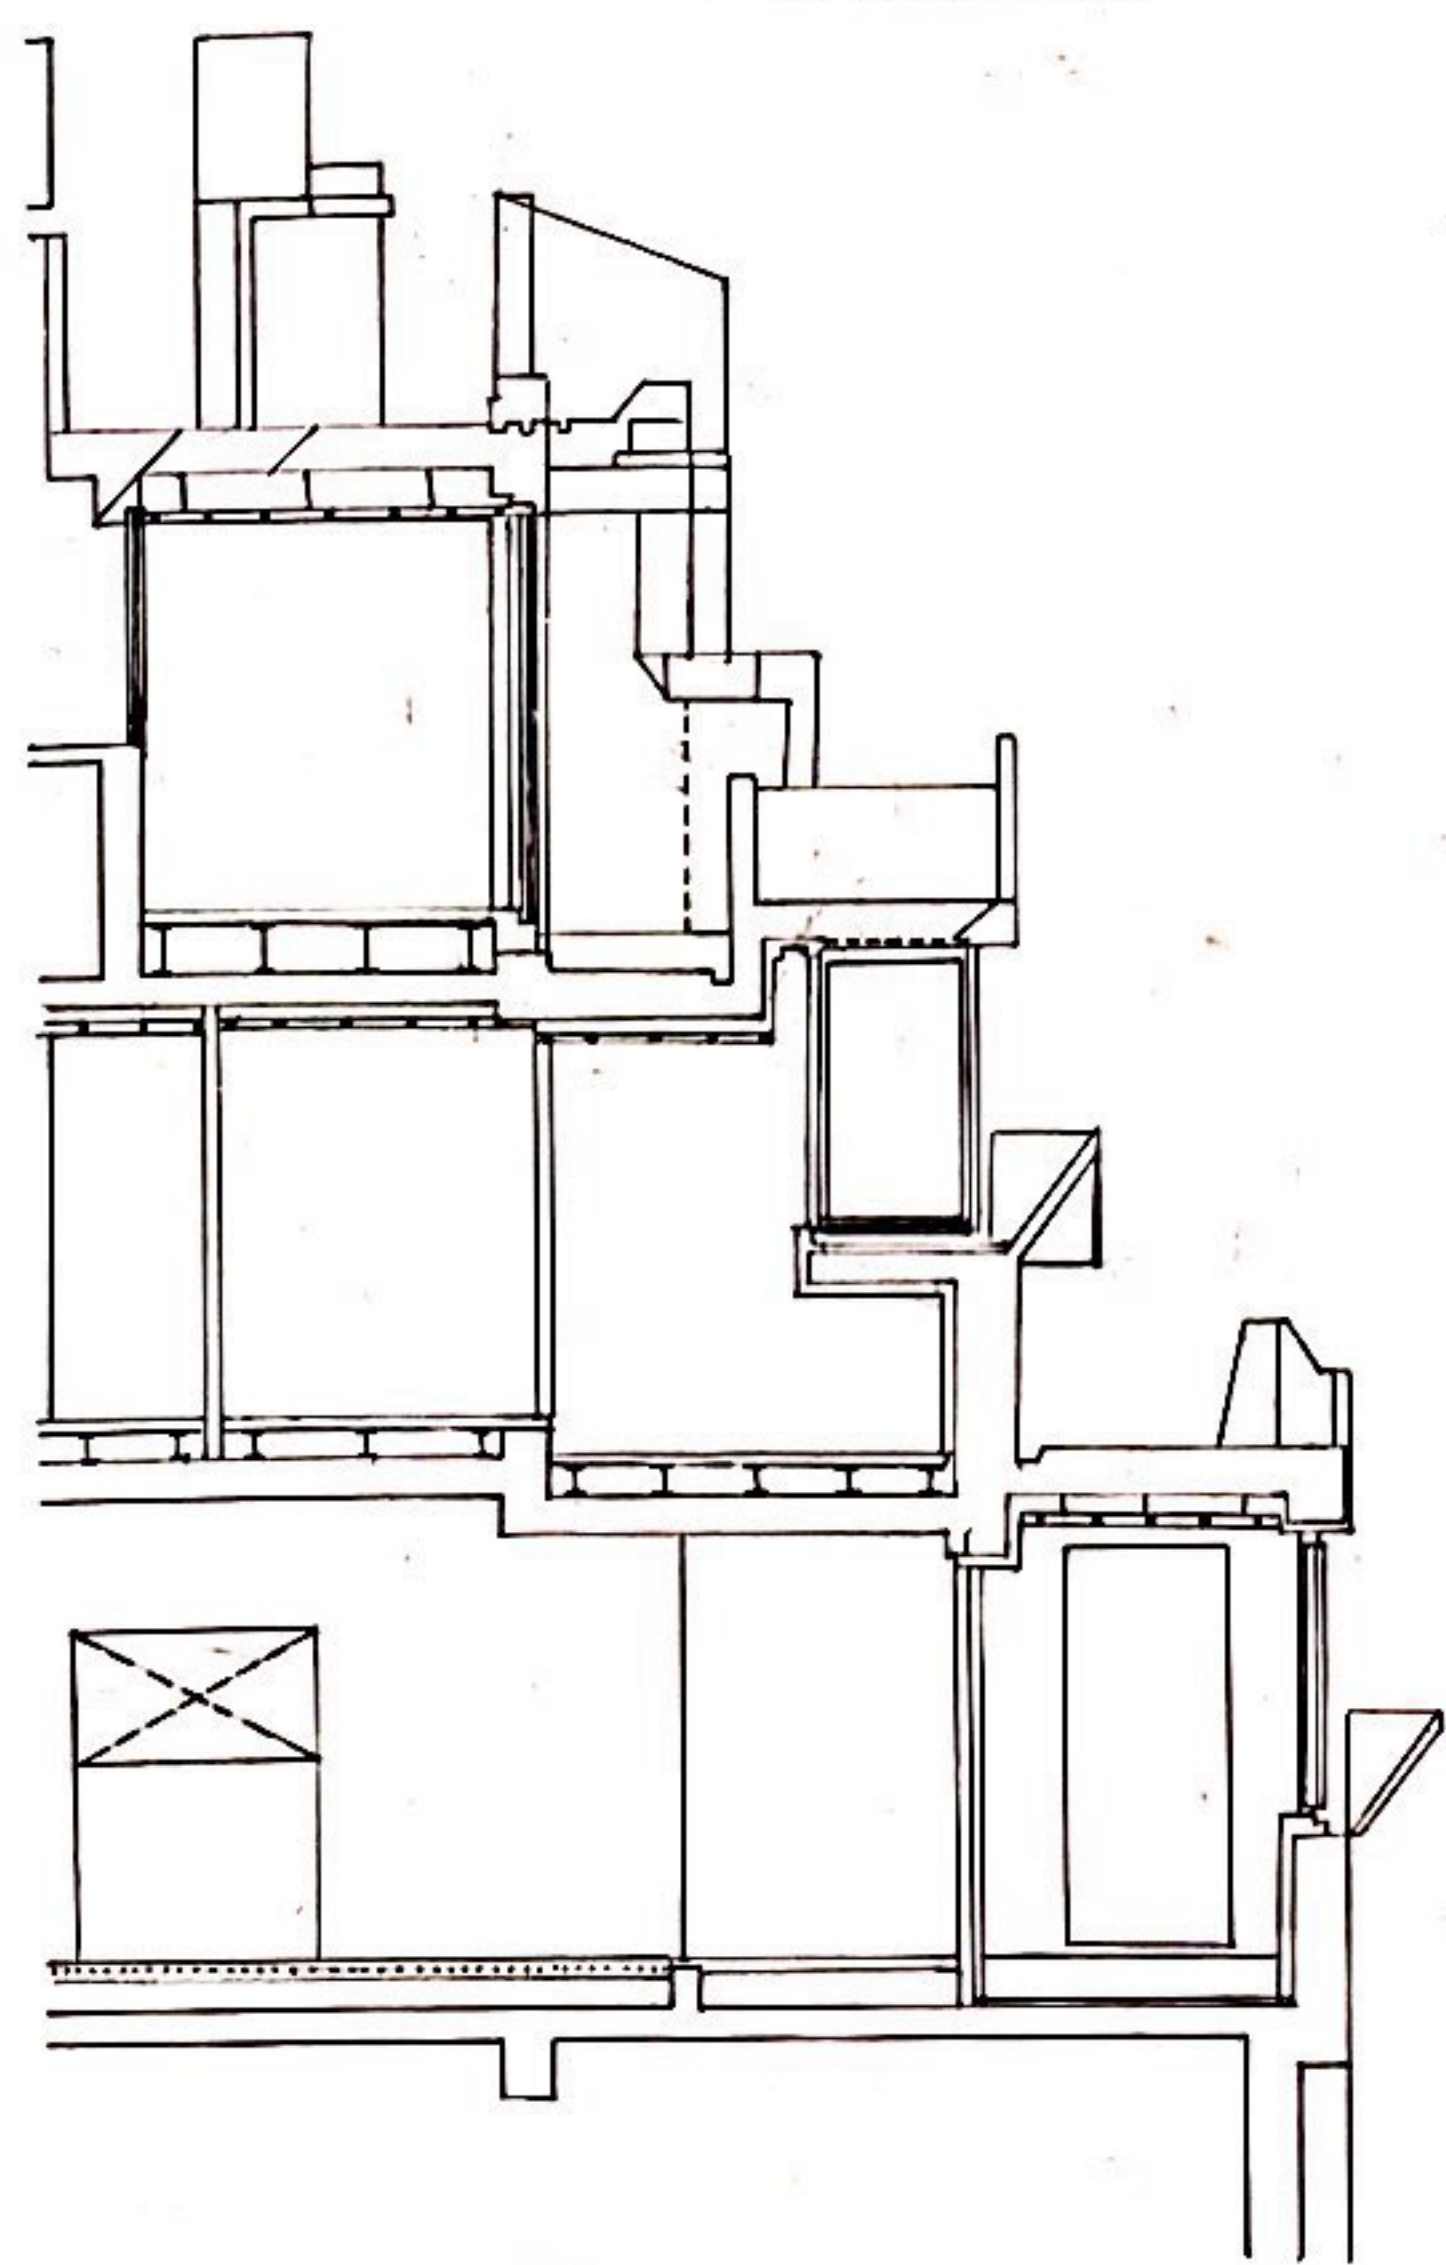

Section Details

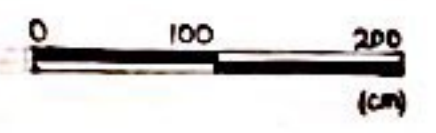



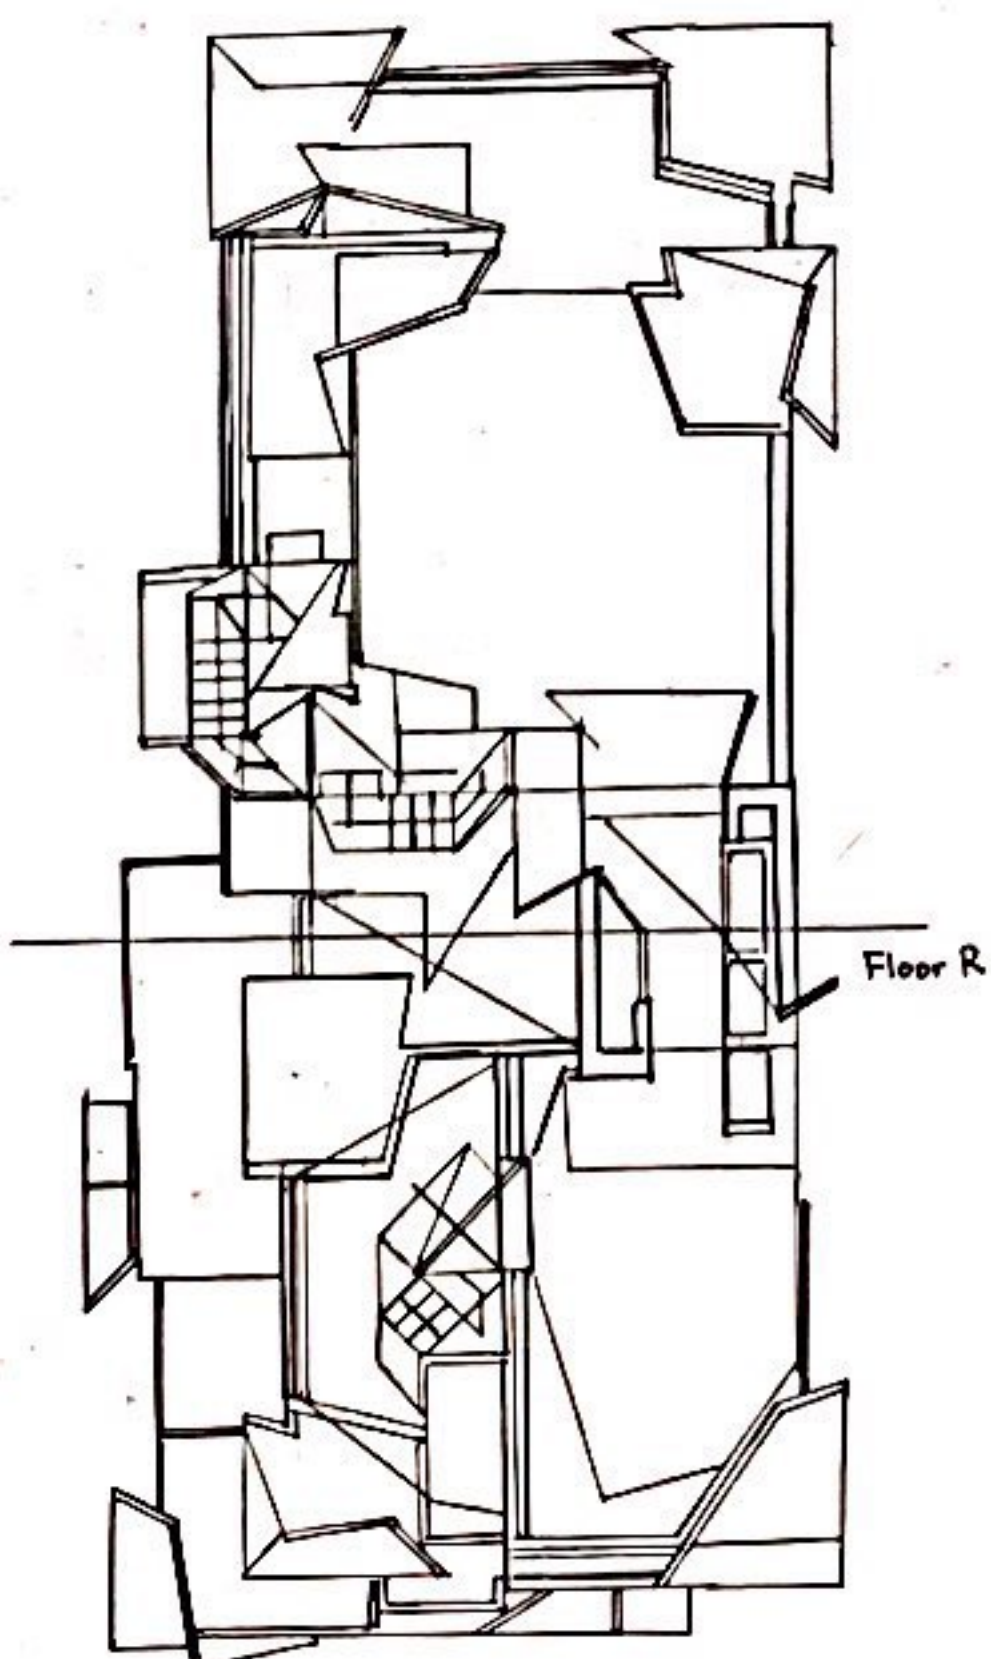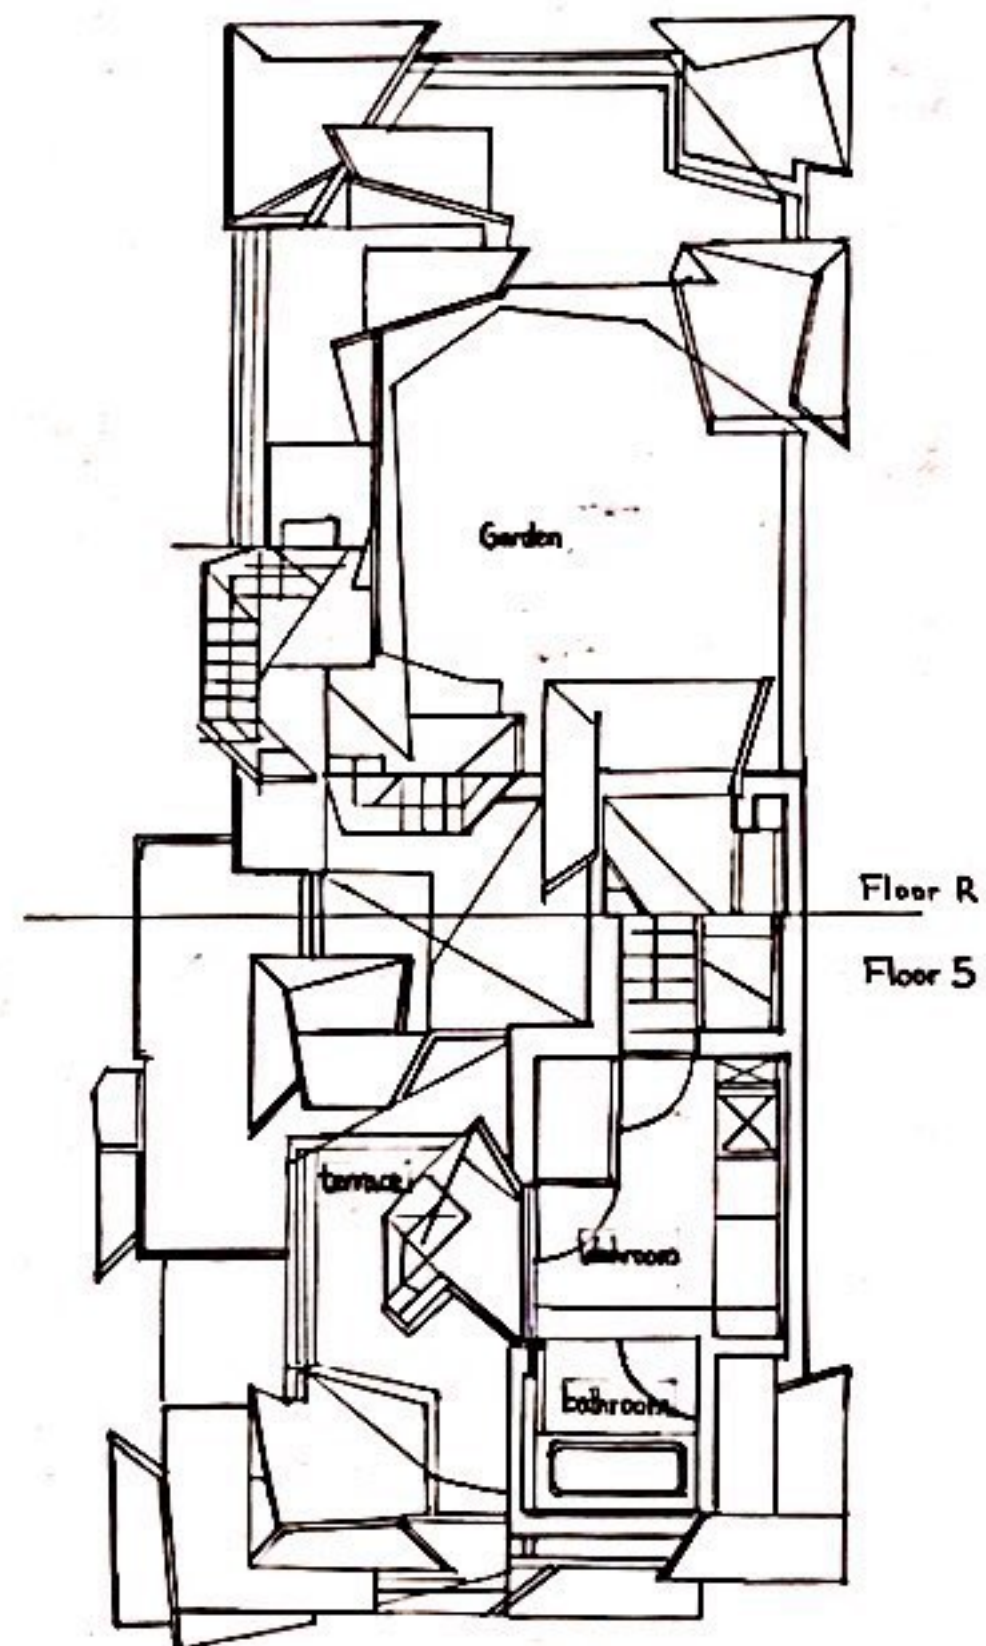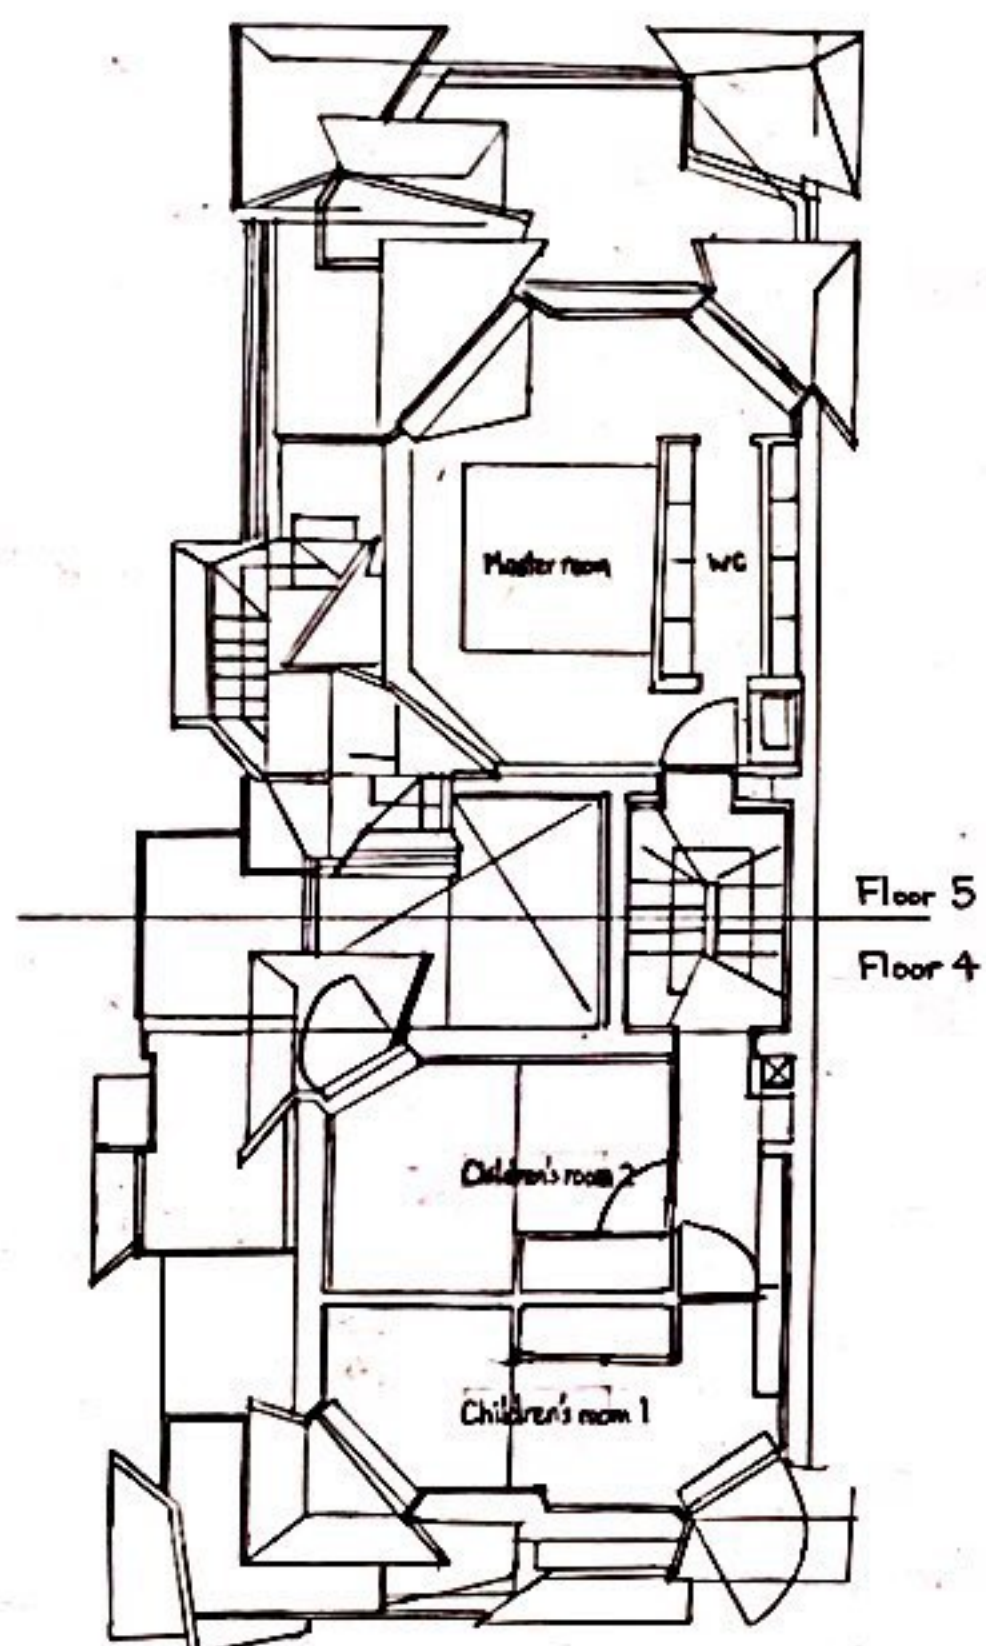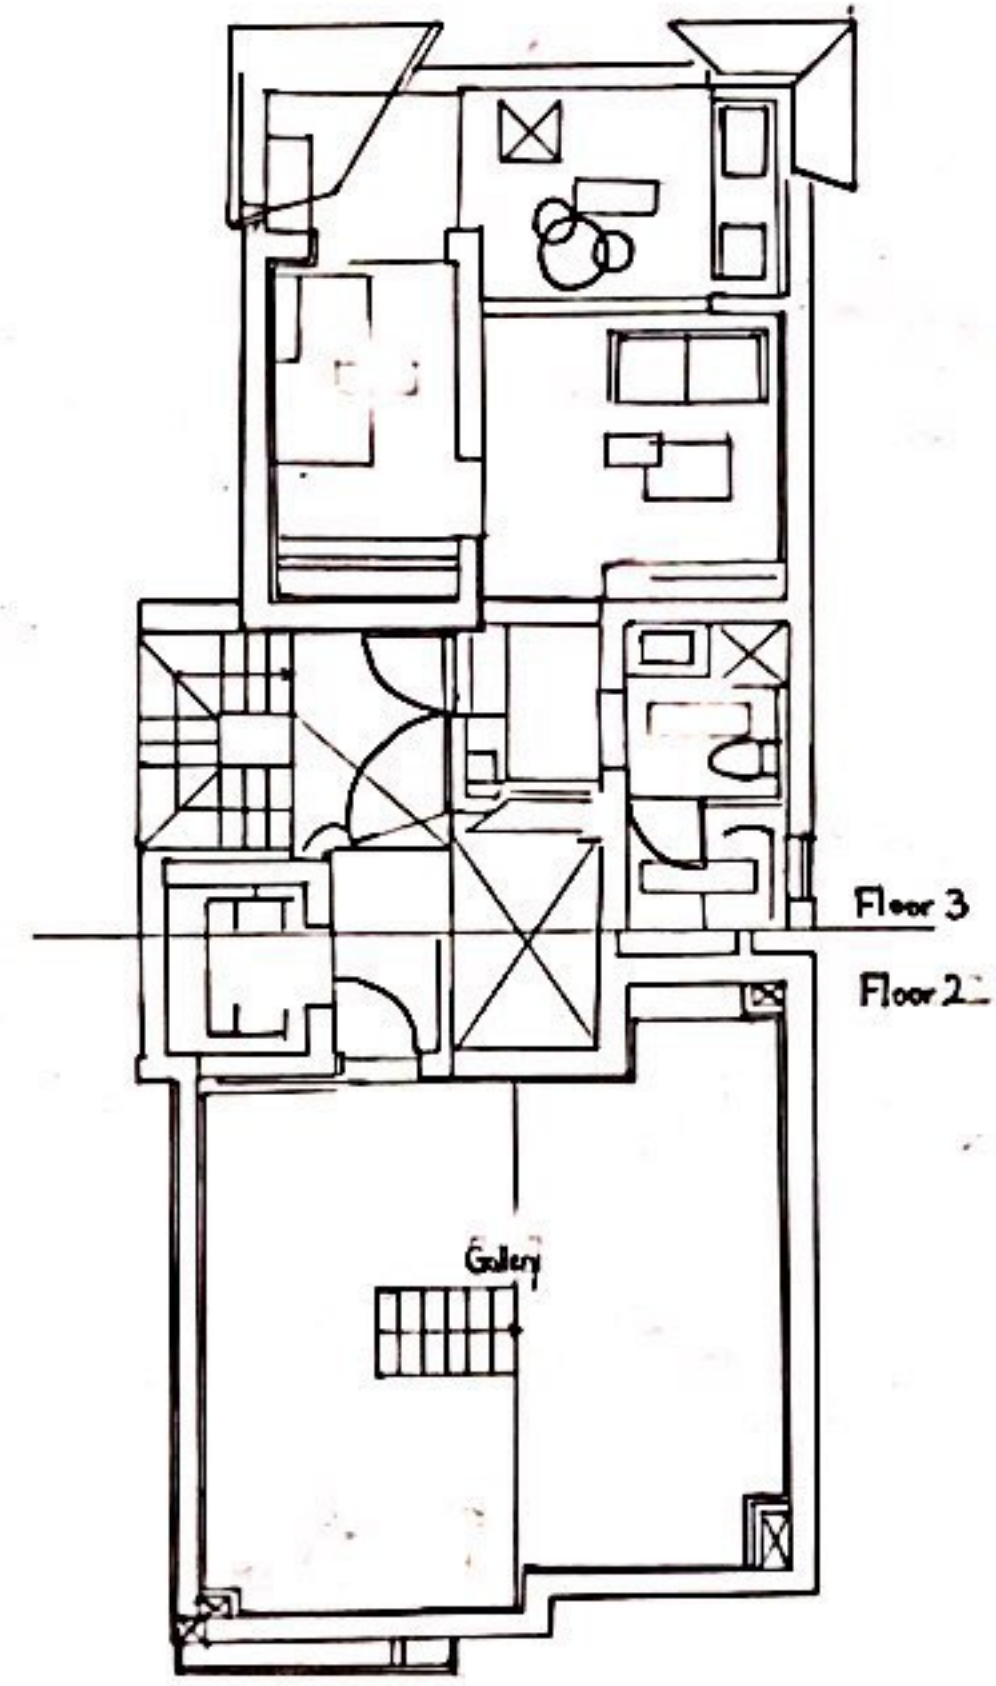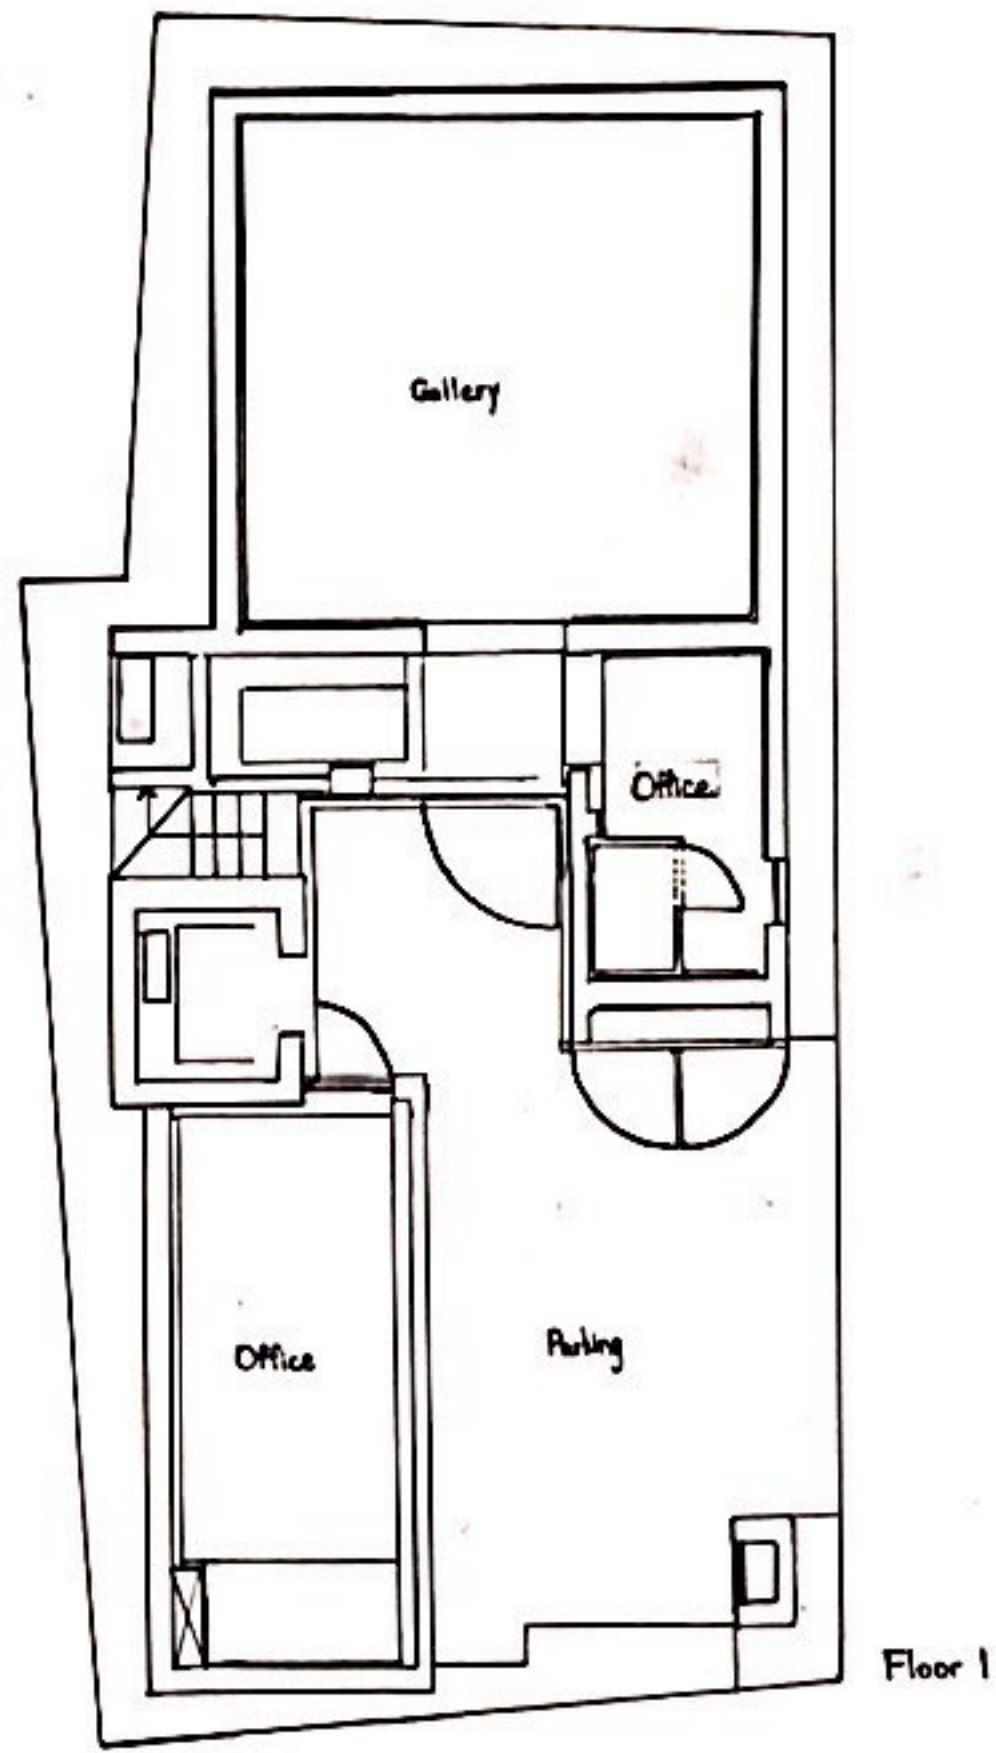

**Planform**  
0 100 200 500  
(cm)